

8 FT ROOF EXTENSION _____ Initials

(ONLY AVAILABLE WITH EAGLE RIVER LOFTED)

16 FT PORCH ROOF EXTENSION _____ Initials

(ONLY AVAILABLE WITH ROOF EXTENSION & 16 FT PORCH)


ROOF PROW _____ Initials

(ONLY AVAILABLE WITH EAGLE RIVER LOFTED)

16 FT PORCH ROOF EXTENSION _____ Initials

(ONLY AVAILABLE WITH ROOF EXTENSION & 16 FT PORCH)

WALL OPTION _____ Initials

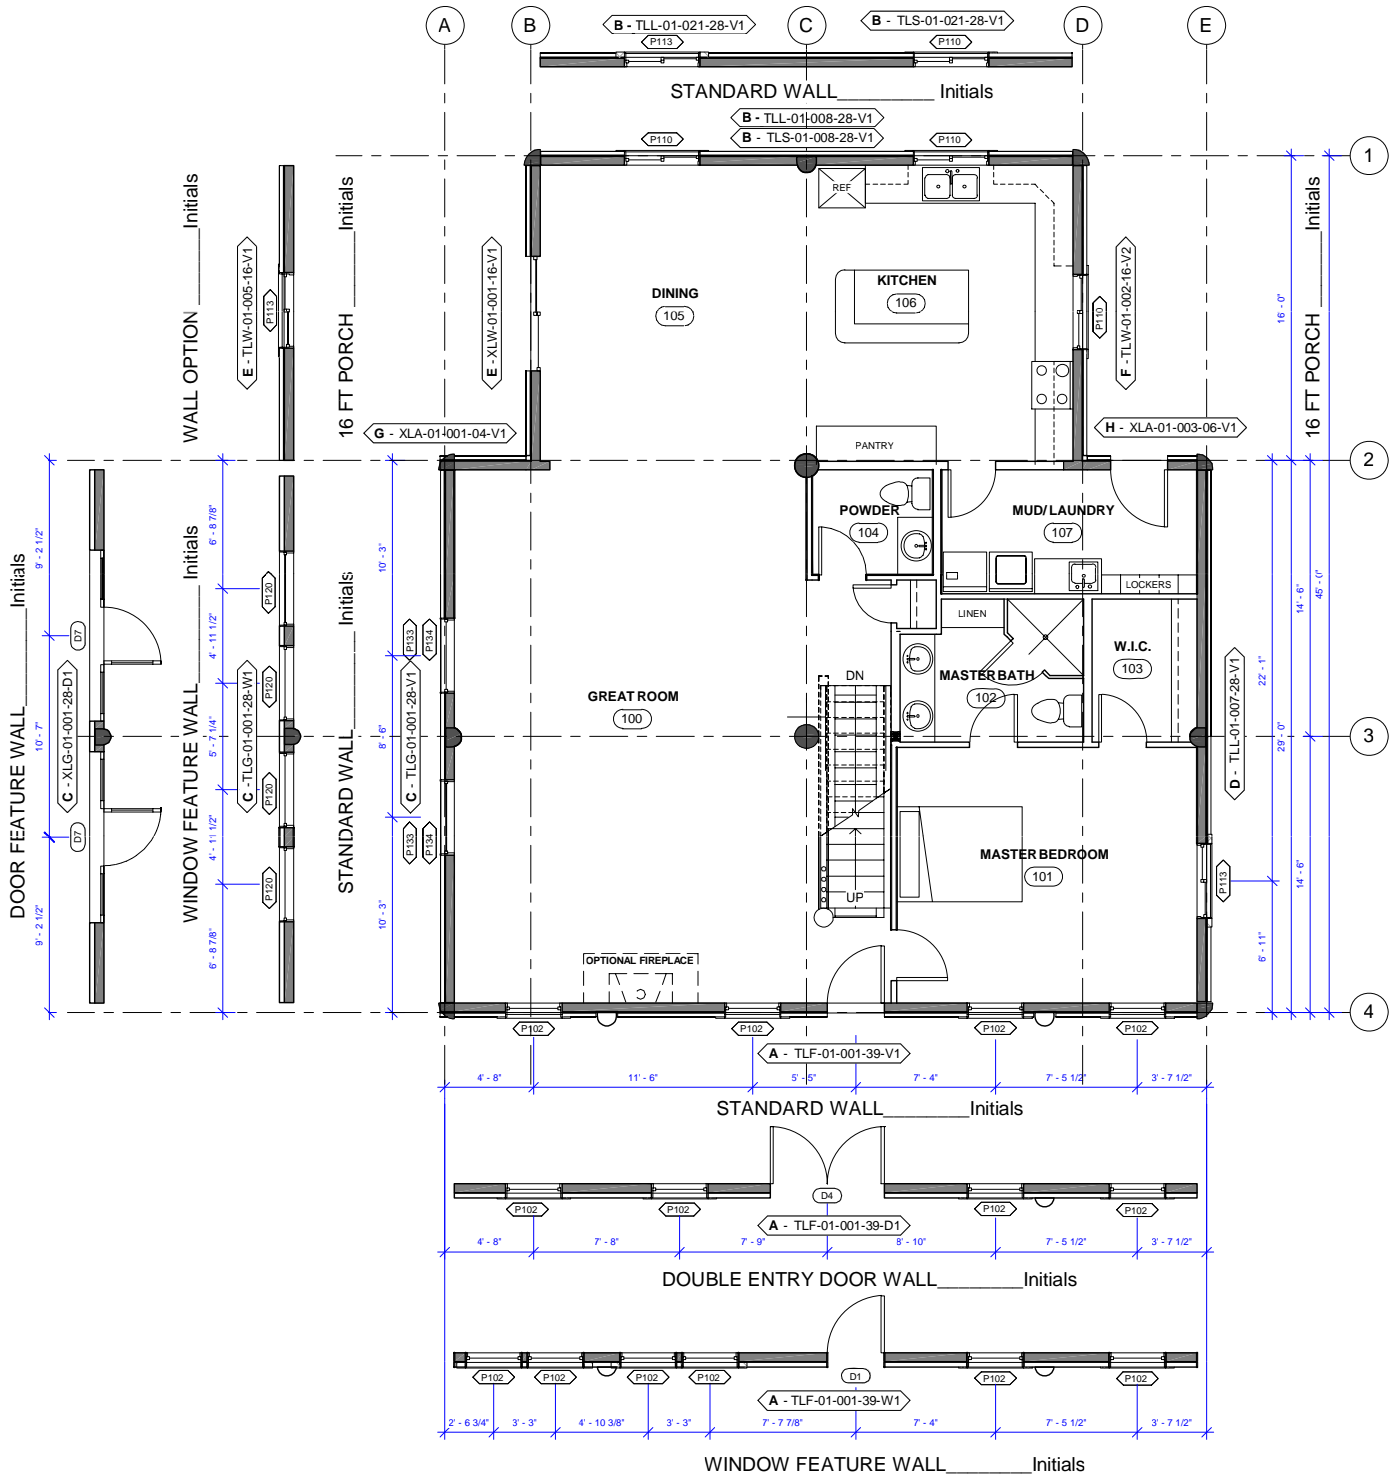

40 FT PORCH ROOF EXTENSION _____ Initials
(ONLY AVAILABLE WITH LEFT ROOF EXTENSION & 40 FT PORCH)

40 FT PORCH _____ Initials

40 FT PORCH ROOF EXTENSION _____ Initials
(ONLY AVAILABLE WITH RIGHT ROOF EXTENSION & 40 FT PORCH)

LEFT 8 FT ROOF EXTENSION _____ Initials

GABLE ENTRY SYSTEM _____ Initials
(ONLY AVAILABLE WITH 40 FT PORCH)

RIGHT 8 FT ROOF EXTENSION _____ Initials

LEFT ROOF PROW _____ Initials

FLIP PLAN (SIDE TO SIDE) _____ Initials


RIGHT ROOF PROW _____ Initials

WHISPER CREEK LOG HOMES
EAGLE RIVER 1
 1624 SQ FT
 SCALE: 1" = 10'-0"
 V. 5.0

16 FT PORCH ROOF EXTENSION _____ Initials
(ONLY AVAILABLE WITH ROOF EXTENSION & 16 FT PORCH)

8 FT ROOF EXTENSION _____ Initials
(ONLY AVAILABLE WITH EAGLE RIVER LOFTED)
 ROOF PROW _____ Initials
(ONLY AVAILABLE WITH EAGLE RIVER LOFTED)

16 FT PORCH ROOF EXTENSION _____ Initials
(ONLY AVAILABLE WITH ROOF EXTENSION & 16 FT PORCH)

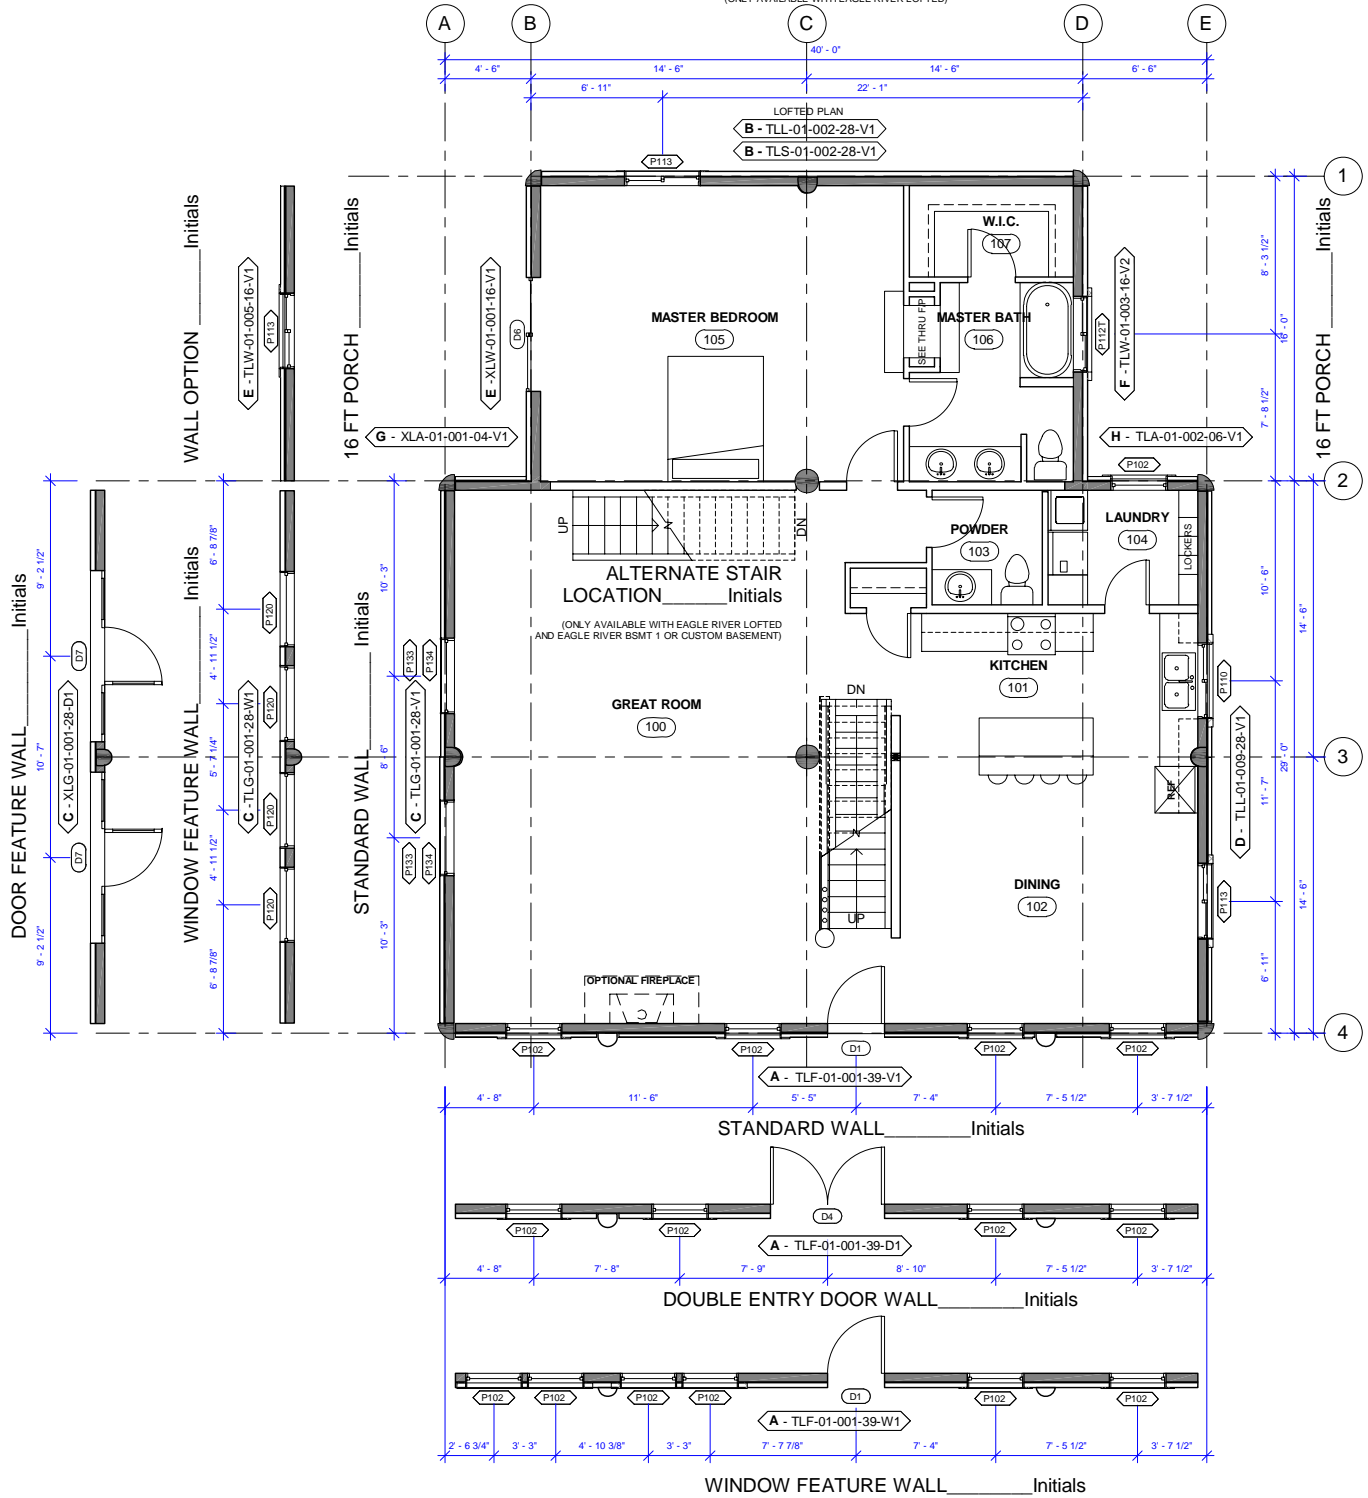

40 FT PORCH ROOF EXTENSION _____ Initials
(ONLY AVAILABLE WITH LEFT ROOF EXTENSION & 40 FT PORCH)

40 FT PORCH _____ Initials

40 FT PORCH ROOF EXTENSION _____ Initials
(ONLY AVAILABLE WITH RIGHT ROOF EXTENSION & 40 FT PORCH)

LEFT 8 FT ROOF EXTENSION _____ Initials

GABLE ENTRY SYSTEM _____ Initials
(ONLY AVAILABLE WITH 40 FT PORCH)

RIGHT 8 FT ROOF EXTENSION _____ Initials

LEFT ROOF PROW _____ Initials

FLIP PLAN (SIDE TO SIDE) _____ Initials


RIGHT ROOF PROW _____ Initials

WHISPER CREEK LOG HOMES
EAGLE RIVER 2
 1624 SQ FT
 SCALE: 1" = 10'-0"
 V. 5.0

16 FT PORCH ROOF EXTENSION _____ Initials
(ONLY AVAILABLE WITH ROOF EXTENSION & 16 FT PORCH)

8 FT ROOF EXTENSION _____ Initials
(ONLY AVAILABLE WITH EAGLE RIVER LOFTED)
 ROOF PROW _____ Initials
(ONLY AVAILABLE WITH EAGLE RIVER LOFTED)

16 FT PORCH ROOF EXTENSION _____ Initials
(ONLY AVAILABLE WITH ROOF EXTENSION & 16 FT PORCH)

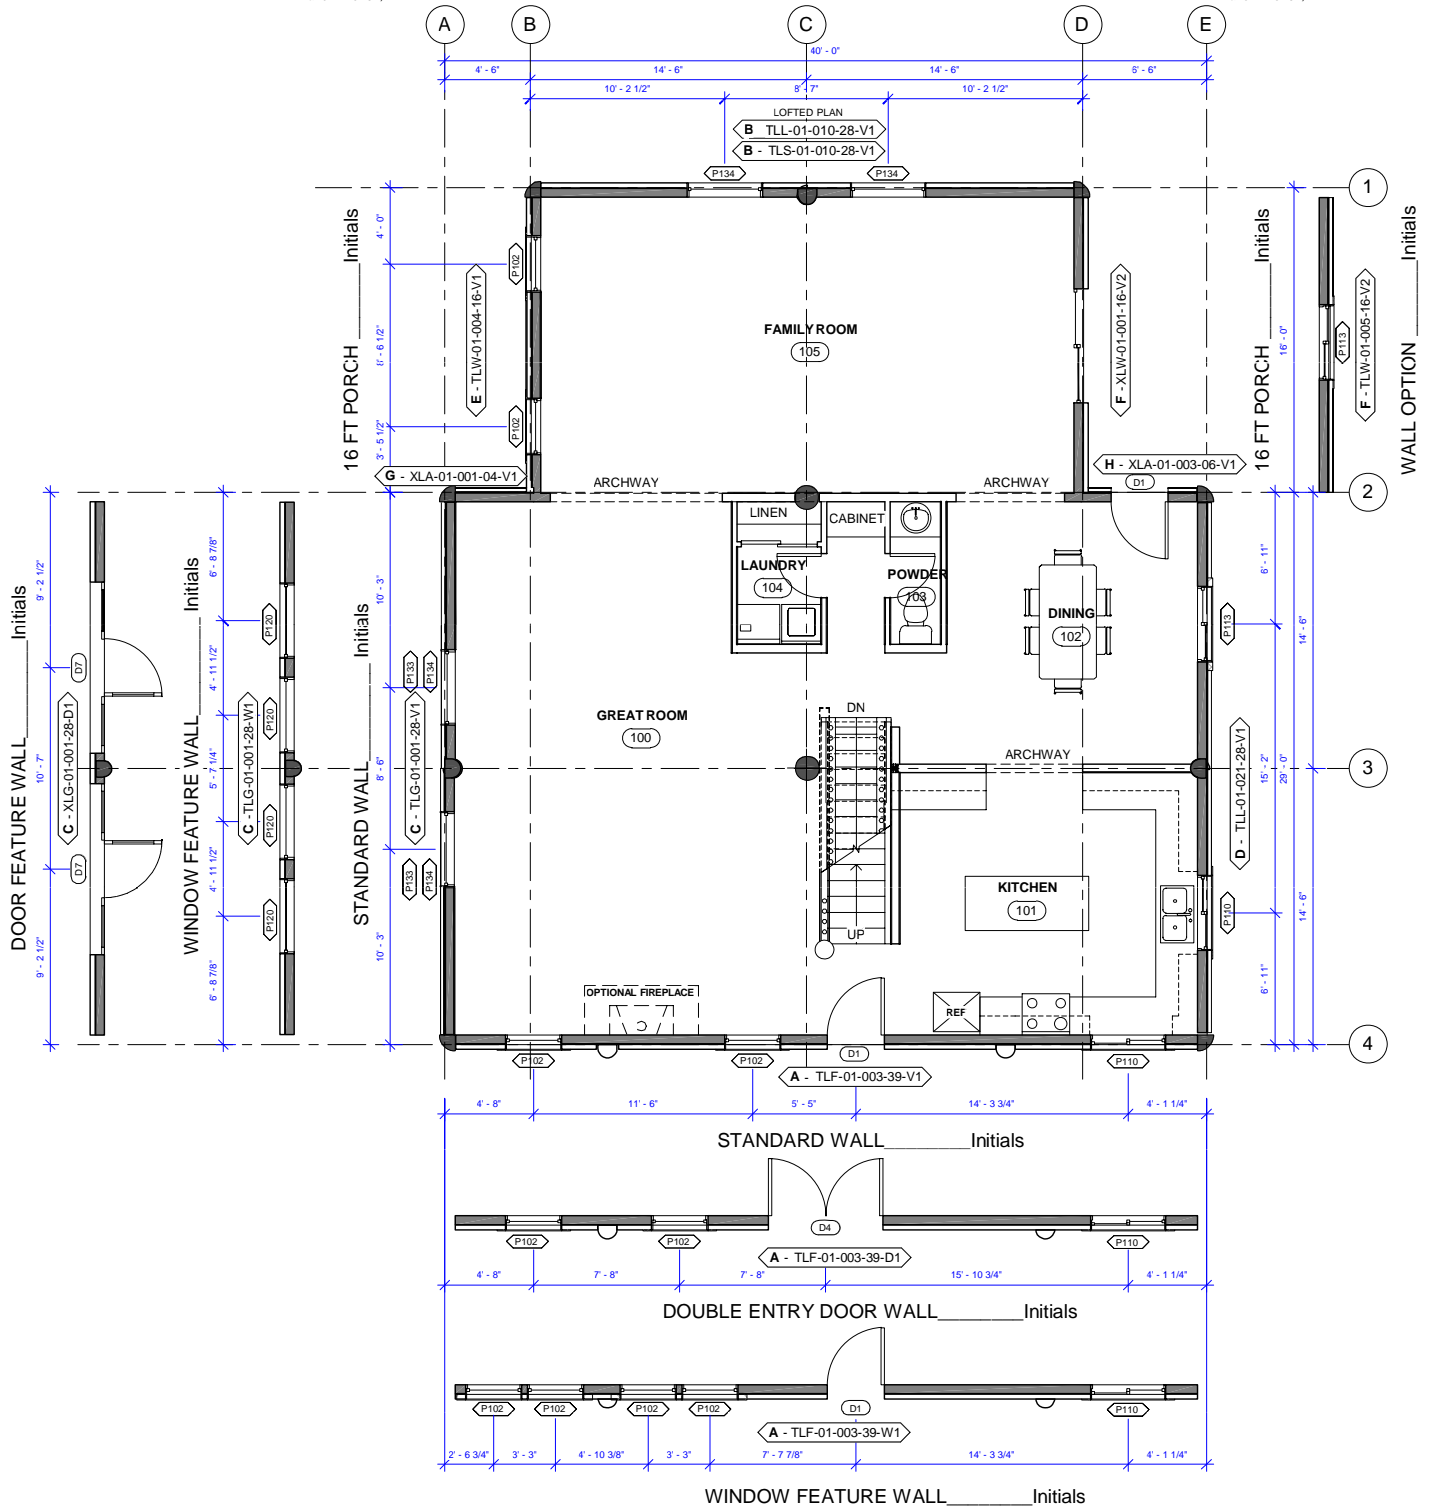

40 FT PORCH ROOF EXTENSION _____ Initials
(ONLY AVAILABLE WITH LEFT ROOF EXTENSION & 40 FT PORCH)

40 FT PORCH _____ Initials

40 FT PORCH ROOF EXTENSION _____ Initials
(ONLY AVAILABLE WITH RIGHT ROOF EXTENSION & 40 FT PORCH)

LEFT 8 FT ROOF EXTENSION _____ Initials

GABLE ENTRY SYSTEM _____ Initials
(ONLY AVAILABLE WITH 40 FT PORCH)

RIGHT 8 FT ROOF EXTENSION _____ Initials

LEFT ROOF PROW _____ Initials

FLIP PLAN (SIDE TO SIDE) _____ Initials

RIGHT ROOF PROW _____ Initials

1624 SQ FT

EAGLE RIVER 3

SCALE: 1" = 10'-0"

V. 5.0

8 FT ROOF EXTENSION _____ Initials


(ONLY AVAILABLE WITH EAGLE RIVER LOFTED)

16 FT PORCH ROOF EXTENSION _____ Initials
(ONLY AVAILABLE WITH ROOF EXTENSION & 16 FT PORCH)

ROOF PROW _____ Initials
(ONLY AVAILABLE WITH EAGLE RIVER LOFTED)

16 FT PORCH ROOF EXTENSION _____ Initials
(ONLY AVAILABLE WITH ROOF EXTENSION & 16 FT PORCH)

WALL OPTION _____ Initials

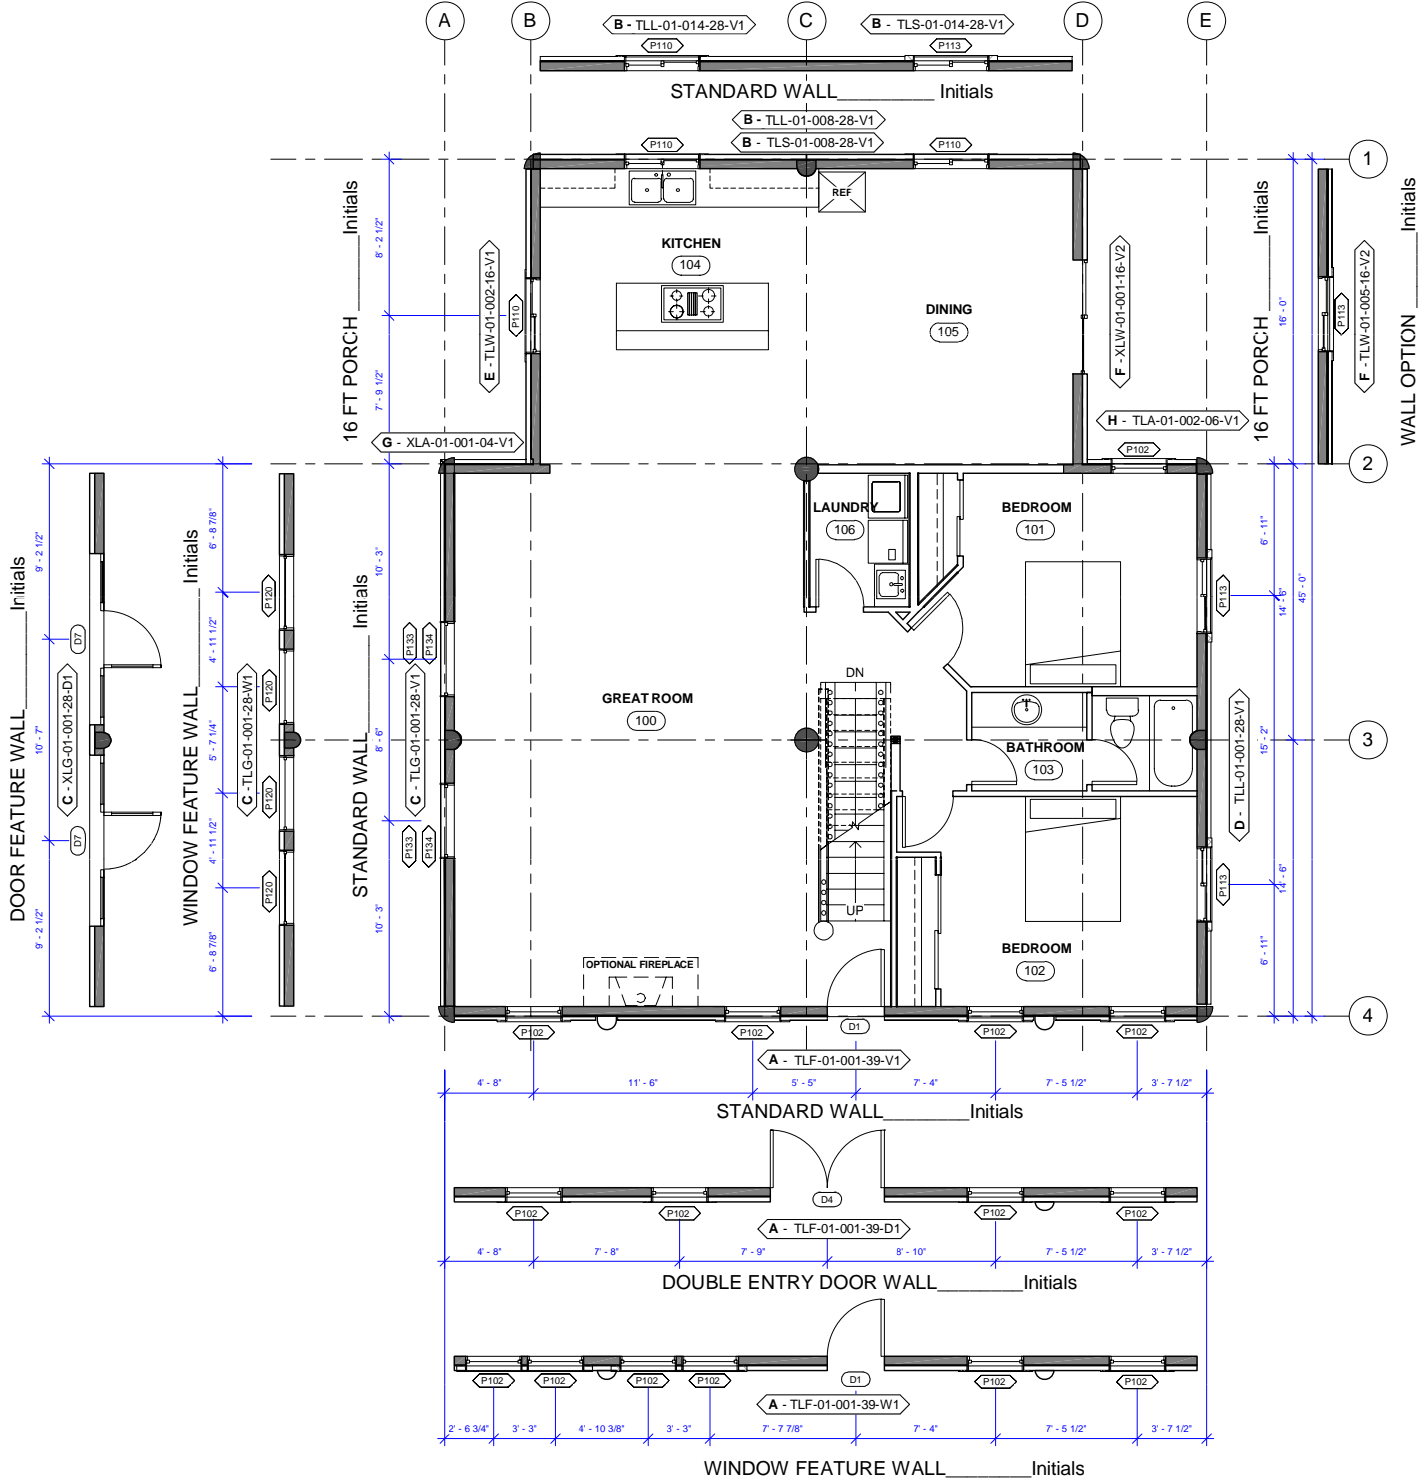

40 FT PORCH ROOF EXTENSION _____ Initials
(ONLY AVAILABLE WITH LEFT ROOF EXTENSION & 40 FT PORCH)

40 FT PORCH _____ Initials

40 FT PORCH ROOF EXTENSION _____ Initials
(ONLY AVAILABLE WITH RIGHT ROOF EXTENSION & 40 FT PORCH)

LEFT 8 FT ROOF EXTENSION _____ Initials

GABLE ENTRY SYSTEM _____ Initials
(ONLY AVAILABLE WITH 40 FT PORCH)

RIGHT 8 FT ROOF EXTENSION _____ Initials

LEFT ROOF PROW _____ Initials

FLIP PLAN (SIDE TO SIDE) _____ Initials

RIGHT ROOF PROW _____ Initials

WHISPER CREEK LOG HOMES
EAGLE RIVER 4
 1624 SQ FT
 SCALE: 1" = 10'-0"
 V. 5.0

8 FT ROOF EXTENSION _____ Initials

(ONLY AVAILABLE WITH EAGLE RIVER LOFTED)

16 FT PORCH ROOF EXTENSION _____ Initials


(ONLY AVAILABLE WITH ROOF EXTENSION & 16 FT PORCH)

ROOF PROW _____ Initials

(ONLY AVAILABLE WITH EAGLE RIVER LOFTED)

16 FT PORCH ROOF EXTENSION _____ Initials

(ONLY AVAILABLE WITH ROOF EXTENSION & 16 FT PORCH)

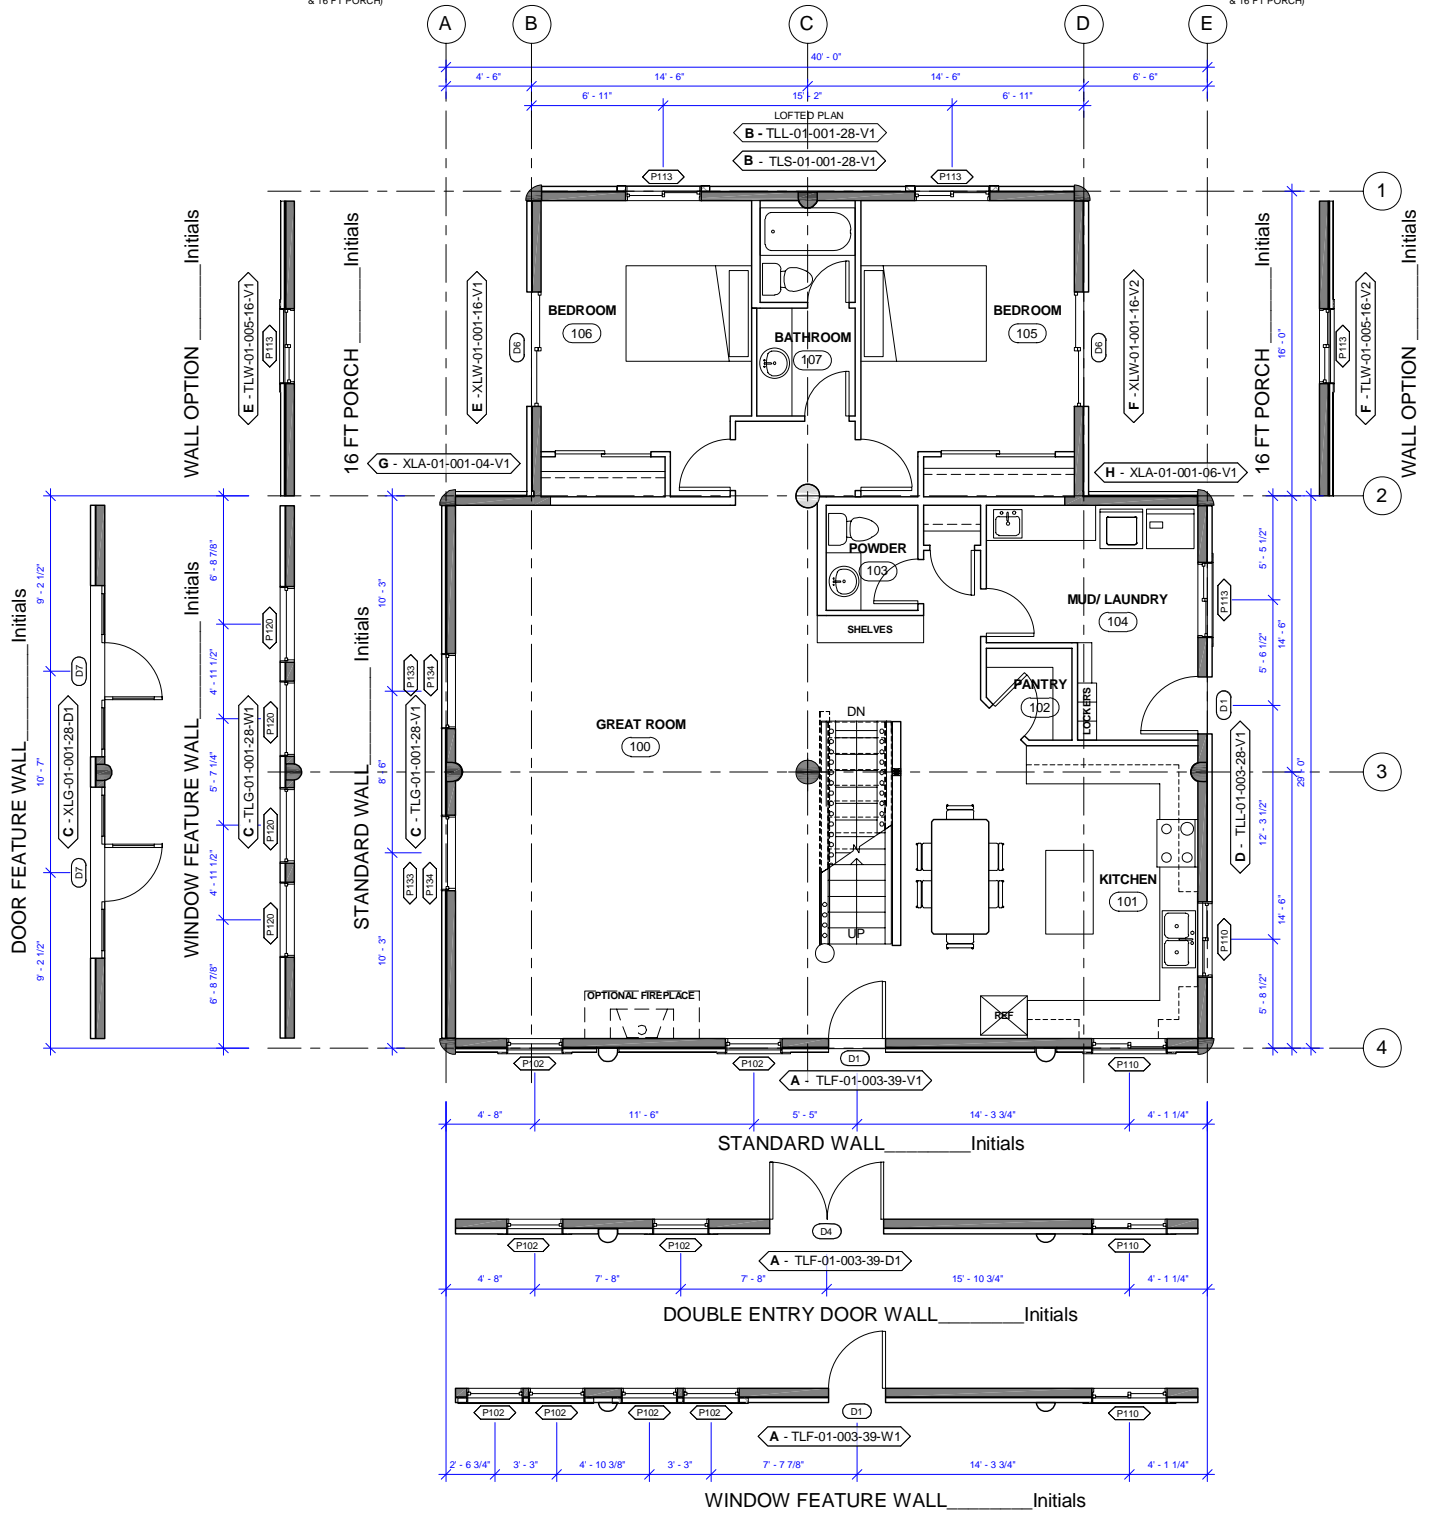

40 FT PORCH ROOF EXTENSION _____ Initials
(ONLY AVAILABLE WITH LEFT ROOF EXTENSION & 40 FT PORCH)

40 FT PORCH _____ Initials

40 FT PORCH ROOF EXTENSION _____ Initials
(ONLY AVAILABLE WITH RIGHT ROOF EXTENSION & 40 FT PORCH)

LEFT 8 FT ROOF EXTENSION _____ Initials

GABLE ENTRY SYSTEM _____ Initials
(ONLY AVAILABLE WITH 40 FT PORCH)

RIGHT 8 FT ROOF EXTENSION _____ Initials

LEFT ROOF PROW _____ Initials

FLIP PLAN (SIDE TO SIDE) _____ Initials


RIGHT ROOF PROW _____ Initials

WHISPER CREEK LOG HOMES
EAGLE RIVER 5
 1624 SQ FT
 SCALE: 1" = 10'-0"
 V. 5.0

16 FT PORCH ROOF EXTENSION _____ Initials
(ONLY AVAILABLE WITH ROOF EXTENSION & 16 FT PORCH)

8 FT ROOF EXTENSION _____ Initials
(ONLY AVAILABLE WITH EAGLE RIVER LOFTED)
 ROOF PROW _____ Initials
(ONLY AVAILABLE WITH EAGLE RIVER LOFTED)

16 FT PORCH ROOF EXTENSION _____ Initials
(ONLY AVAILABLE WITH ROOF EXTENSION & 16 FT PORCH)

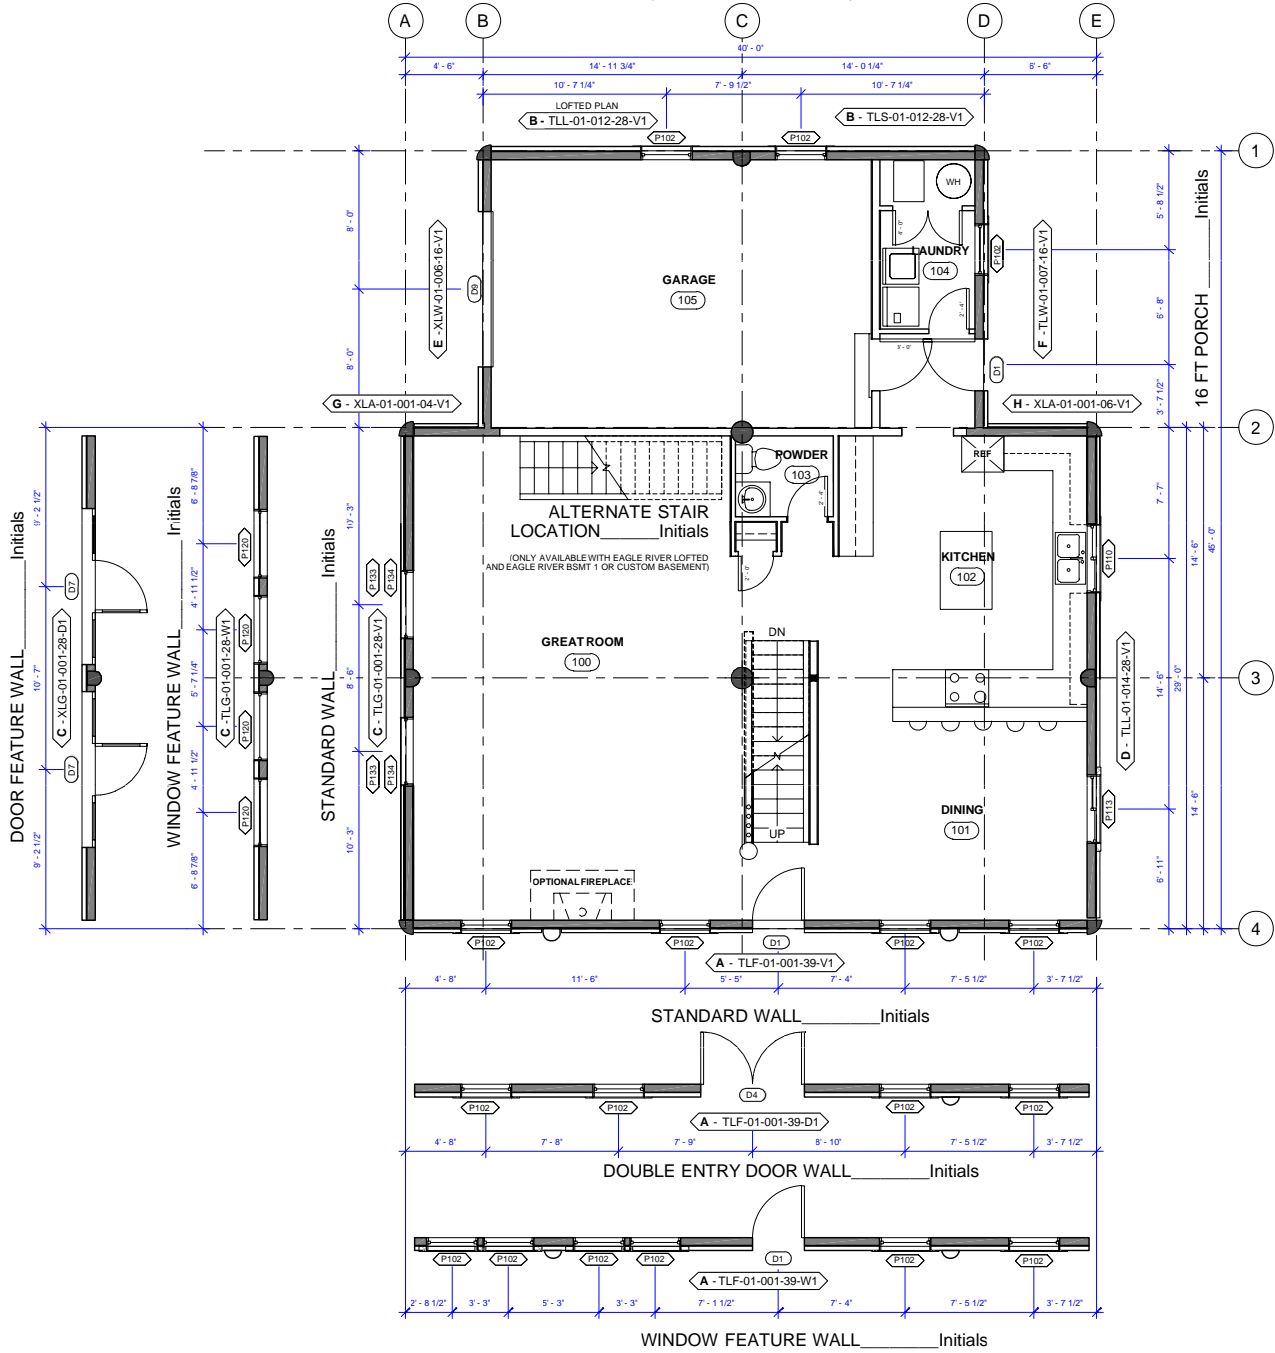

40 FT PORCH ROOF EXTENSION _____ Initials
(ONLY AVAILABLE WITH LEFT ROOF EXTENSION & 40 FT PORCH)

40 FT PORCH _____ Initials

40 FT PORCH ROOF EXTENSION _____ Initials
(ONLY AVAILABLE WITH RIGHT ROOF EXTENSION & 40 FT PORCH)

LEFT 8 FT ROOF EXTENSION _____ Initials

GABLE ENTRY SYSTEM _____ Initials
(ONLY AVAILABLE WITH 40 FT PORCH)

RIGHT 8 FT ROOF EXTENSION _____ Initials

LEFT ROOF PROW _____ Initials

FLIP PLAN (SIDE TO SIDE) _____ Initials

RIGHT ROOF PROW _____ Initials

R:\01 REV\New Offerings\Version 4.0\Eagle River\EAGLE RIVER 6.rvt

9/18/2007 1:35:56 PM

1624 SQ FT

EAGLE RIVER 6

SCALE: 1" = 10'-0"

V. 5.0

8 FT ROOF EXTENSION _____ Initials


(ONLY AVAILABLE WITH EAGLE RIVER LOFTED)

16 FT PORCH ROOF EXTENSION _____ Initials
(ONLY AVAILABLE WITH ROOF EXTENSION & 16 FT PORCH)

ROOF PROW _____ Initials
(ONLY AVAILABLE WITH EAGLE RIVER LOFTED)

16 FT PORCH ROOF EXTENSION _____ Initials
(ONLY AVAILABLE WITH ROOF EXTENSION & 16 FT PORCH)

WALL OPTION _____ Initials

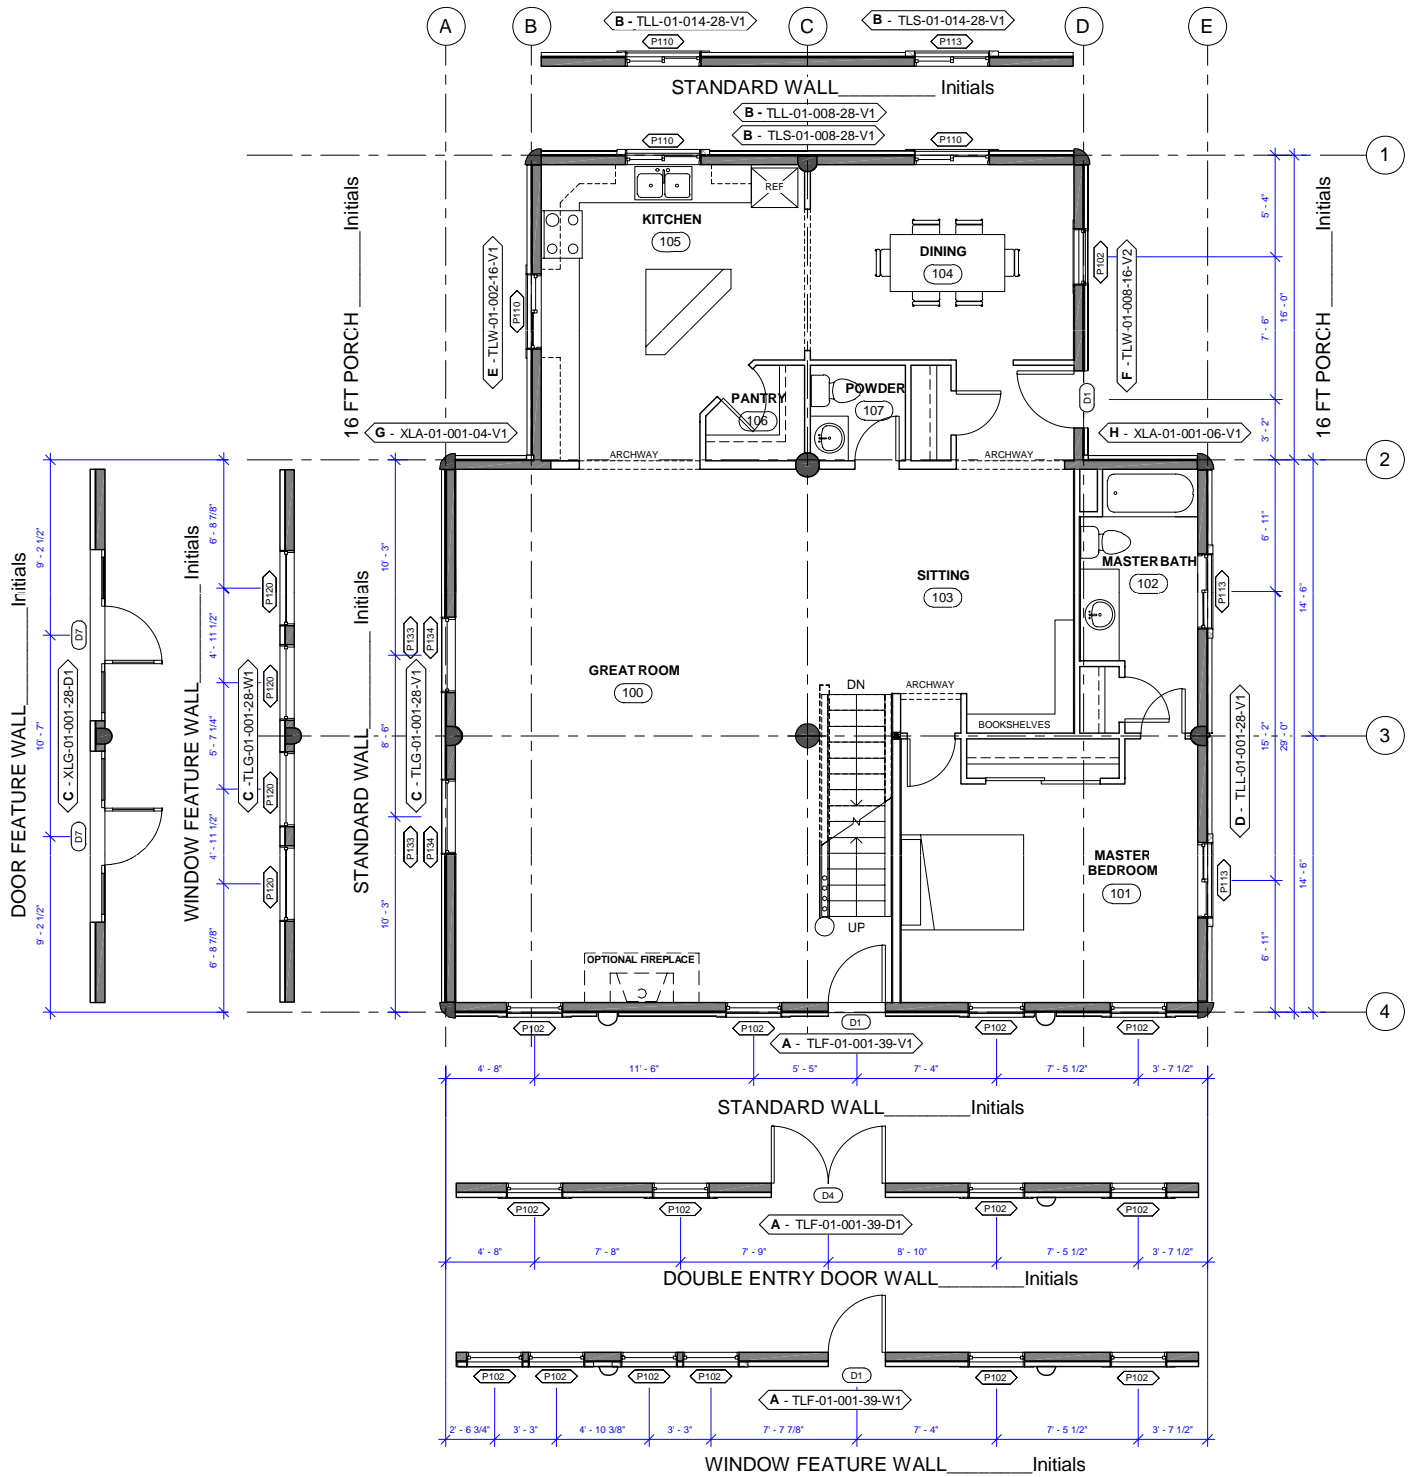

40 FT PORCH ROOF EXTENSION _____ Initials
(ONLY AVAILABLE WITH LEFT ROOF EXTENSION & 40 FT PORCH)

40 FT PORCH _____ Initials

40 FT PORCH ROOF EXTENSION _____ Initials
(ONLY AVAILABLE WITH RIGHT ROOF EXTENSION & 40 FT PORCH)

LEFT 8 FT ROOF EXTENSION _____ Initials

GABLE ENTRY SYSTEM _____ Initials
(ONLY AVAILABLE WITH 40 FT PORCH)

RIGHT 8 FT ROOF EXTENSION _____ Initials

LEFT ROOF PROW _____ Initials

FLIP PLAN (SIDE TO SIDE) _____ Initials

RIGHT ROOF PROW _____ Initials

WHISPER CREEK LOG HOMES
EAGLE RIVER 7
 1624 SQ FT
 SCALE: 1" = 10'-0"
 V. 5.0

8 FT ROOF EXTENSION _____ Initials


(ONLY AVAILABLE WITH EAGLE RIVER LOFTED)

16 FT PORCH ROOF EXTENSION _____ Initials
(ONLY AVAILABLE WITH ROOF EXTENSION & 16 FT PORCH)

ROOF PROW _____ Initials
(ONLY AVAILABLE WITH EAGLE RIVER LOFTED)

16 FT PORCH ROOF EXTENSION _____ Initials
(ONLY AVAILABLE WITH ROOF EXTENSION & 16 FT PORCH)

WALL OPTION _____ Initials

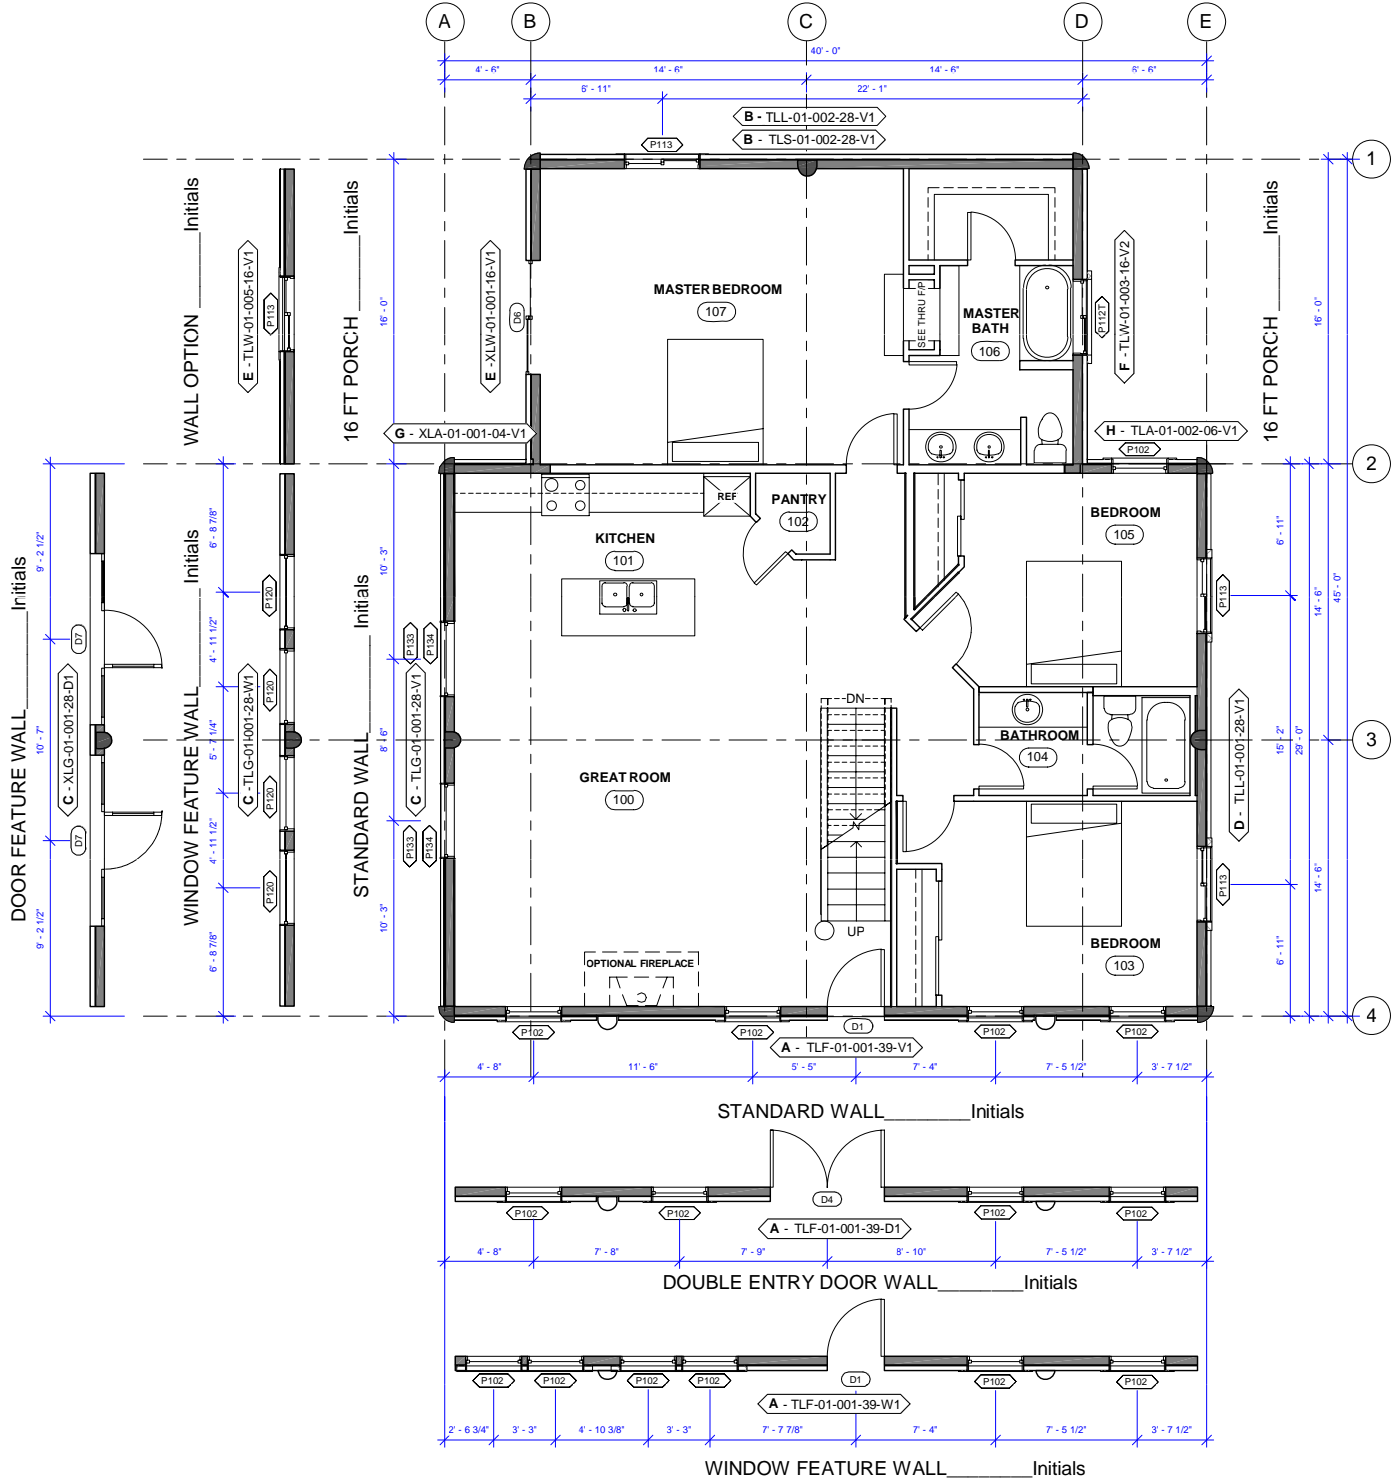

40 FT PORCH ROOF EXTENSION _____ Initials
(ONLY AVAILABLE WITH LEFT ROOF EXTENSION & 40 FT PORCH)

40 FT PORCH _____ Initials

40 FT PORCH ROOF EXTENSION _____ Initials
(ONLY AVAILABLE WITH RIGHT ROOF EXTENSION & 40 FT PORCH)

LEFT 8 FT ROOF EXTENSION _____ Initials

GABLE ENTRY SYSTEM _____ Initials
(ONLY AVAILABLE WITH 40 FT PORCH)

RIGHT 8 FT ROOF EXTENSION _____ Initials

LEFT ROOF PROW _____ Initials

FLIP PLAN (SIDE TO SIDE) _____ Initials

RIGHT ROOF PROW _____ Initials

1624 SQ FT

EAGLE RIVER 8

SCALE: 1" = 10'-0"

V. 5.0