


29 FT PORCH ROOF EXTENSION _____ Initials
(ONLY AVAILABLE WITH ROOF EXTENSION & 29 FT PORCH)

8 FT ROOF EXTENSION _____ Initials
(ONLY AVAILABLE WITH ELK RIDGE LOFTED WING)
 ROOF PROW _____ Initials
(ONLY AVAILABLE WITH ELK RIDGE LOFTED WING)

29 FT PORCH ROOF EXTENSION _____ Initials
(ONLY AVAILABLE WITH ROOF EXTENSION & 29 FT PORCH)

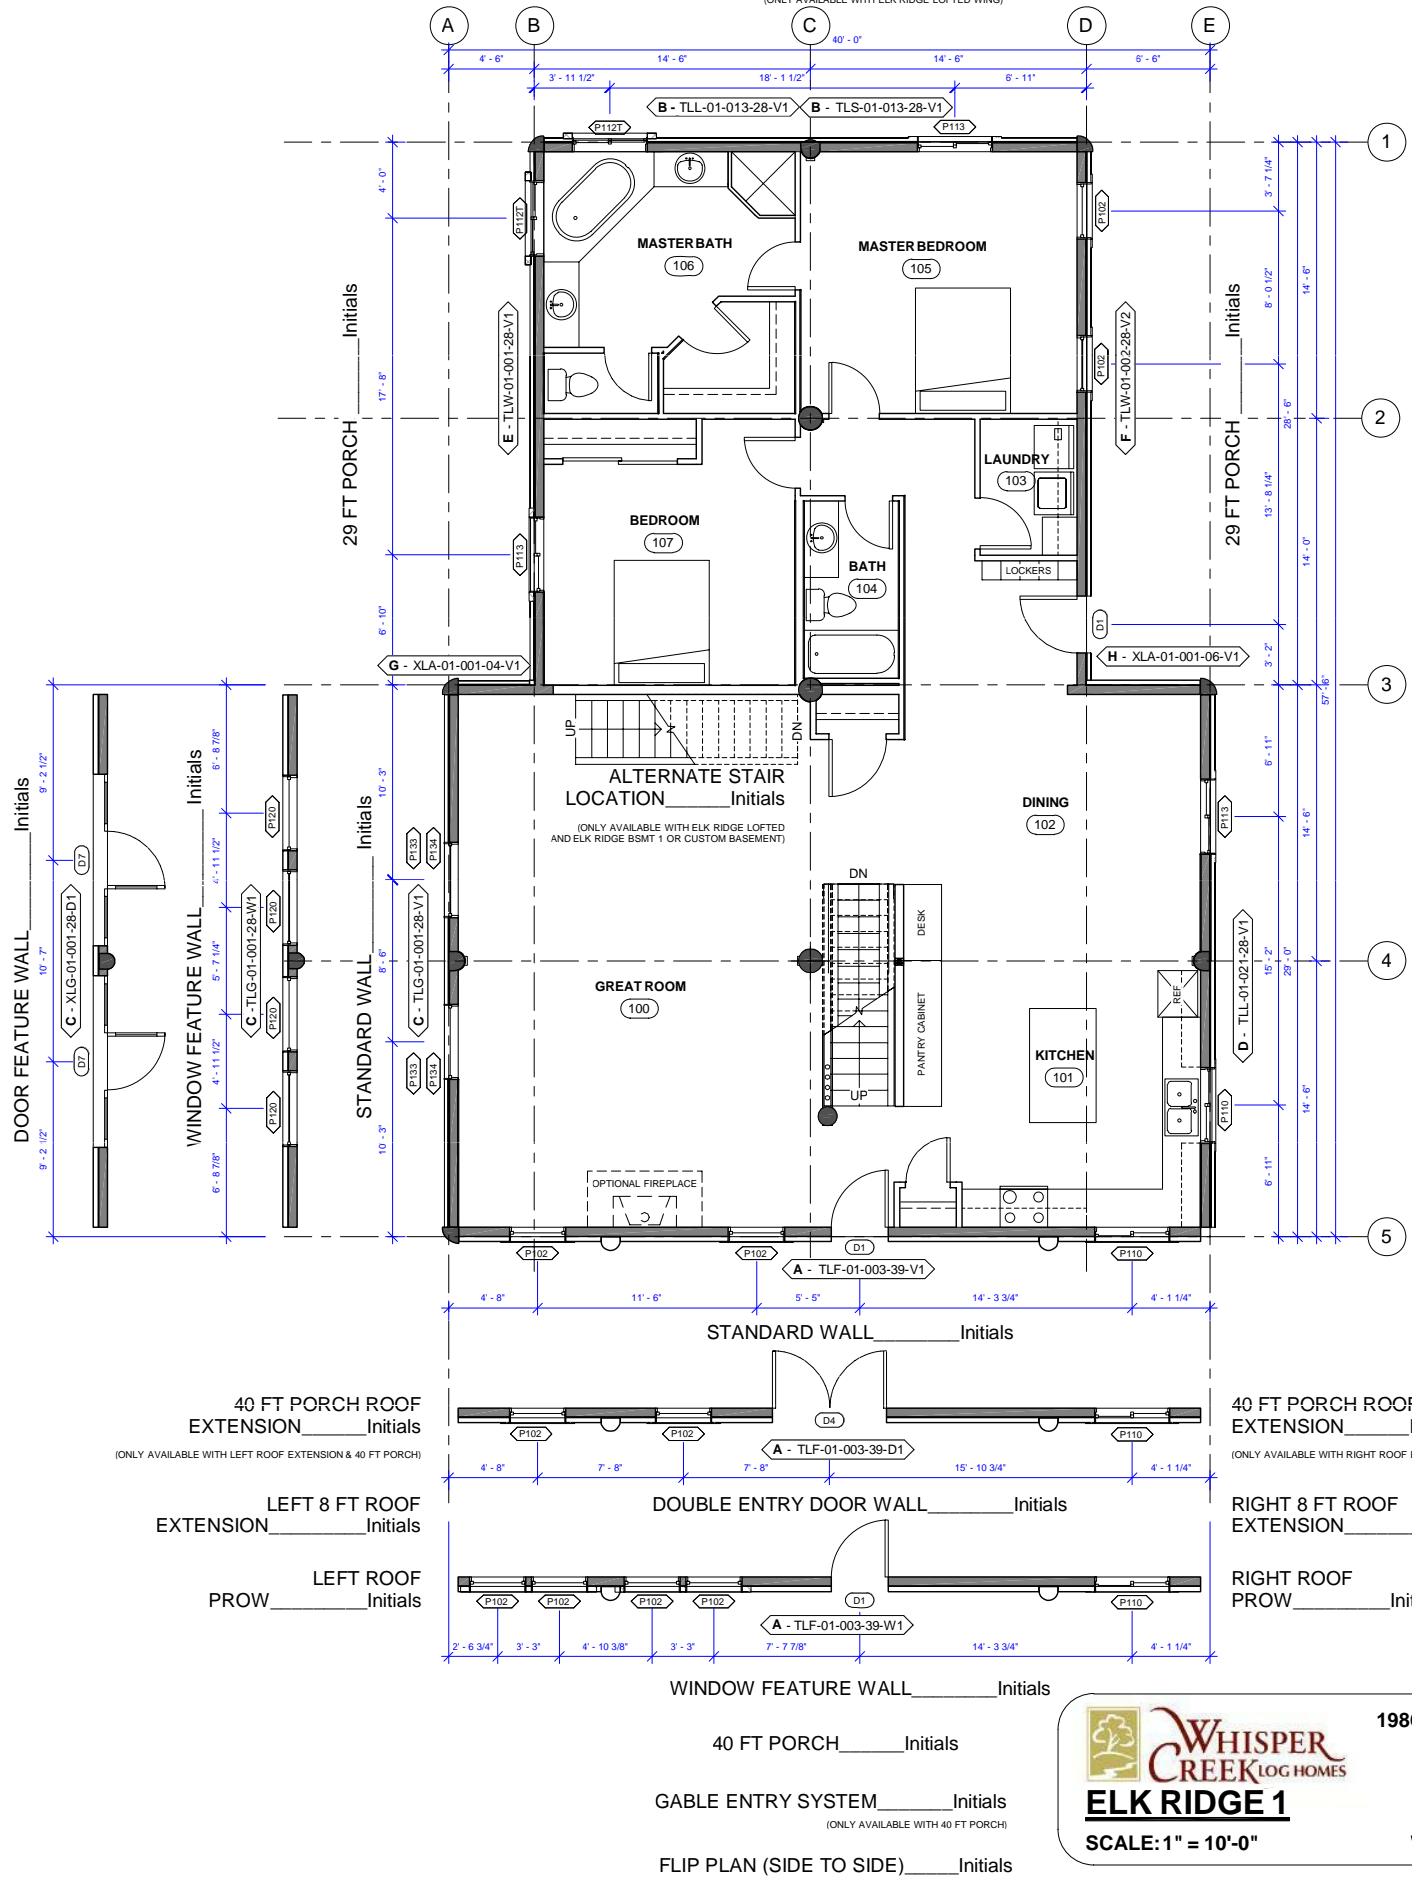

R:\01 REVIT\Revit\Other\eng\5\enon_4.0\EK_Ridge\ELK RIDGE 1.rvt

9/19/2007 10:30:30 AM

1986 SQ FT

WHISPER CREEK LOG HOMES
ELK RIDGE 1

SCALE: 1" = 10'-0"


V. 5.0

40 FT PORCH _____ Initials
 GABLE ENTRY SYSTEM _____ Initials
(ONLY AVAILABLE WITH 40 FT PORCH)
 FLIP PLAN (SIDE TO SIDE) _____ Initials

29 FT PORCH ROOF EXTENSION _____ Initials
(ONLY AVAILABLE WITH ROOF EXTENSION & 29 FT PORCH)

8 FT ROOF EXTENSION _____ Initials
(ONLY AVAILABLE WITH ELK RIDGE LOFTED WING)
 ROOF PROW _____ Initials
(ONLY AVAILABLE WITH ELK RIDGE LOFTED WING)

29 FT PORCH ROOF EXTENSION _____ Initials
(ONLY AVAILABLE WITH ROOF EXTENSION & 29 FT PORCH)

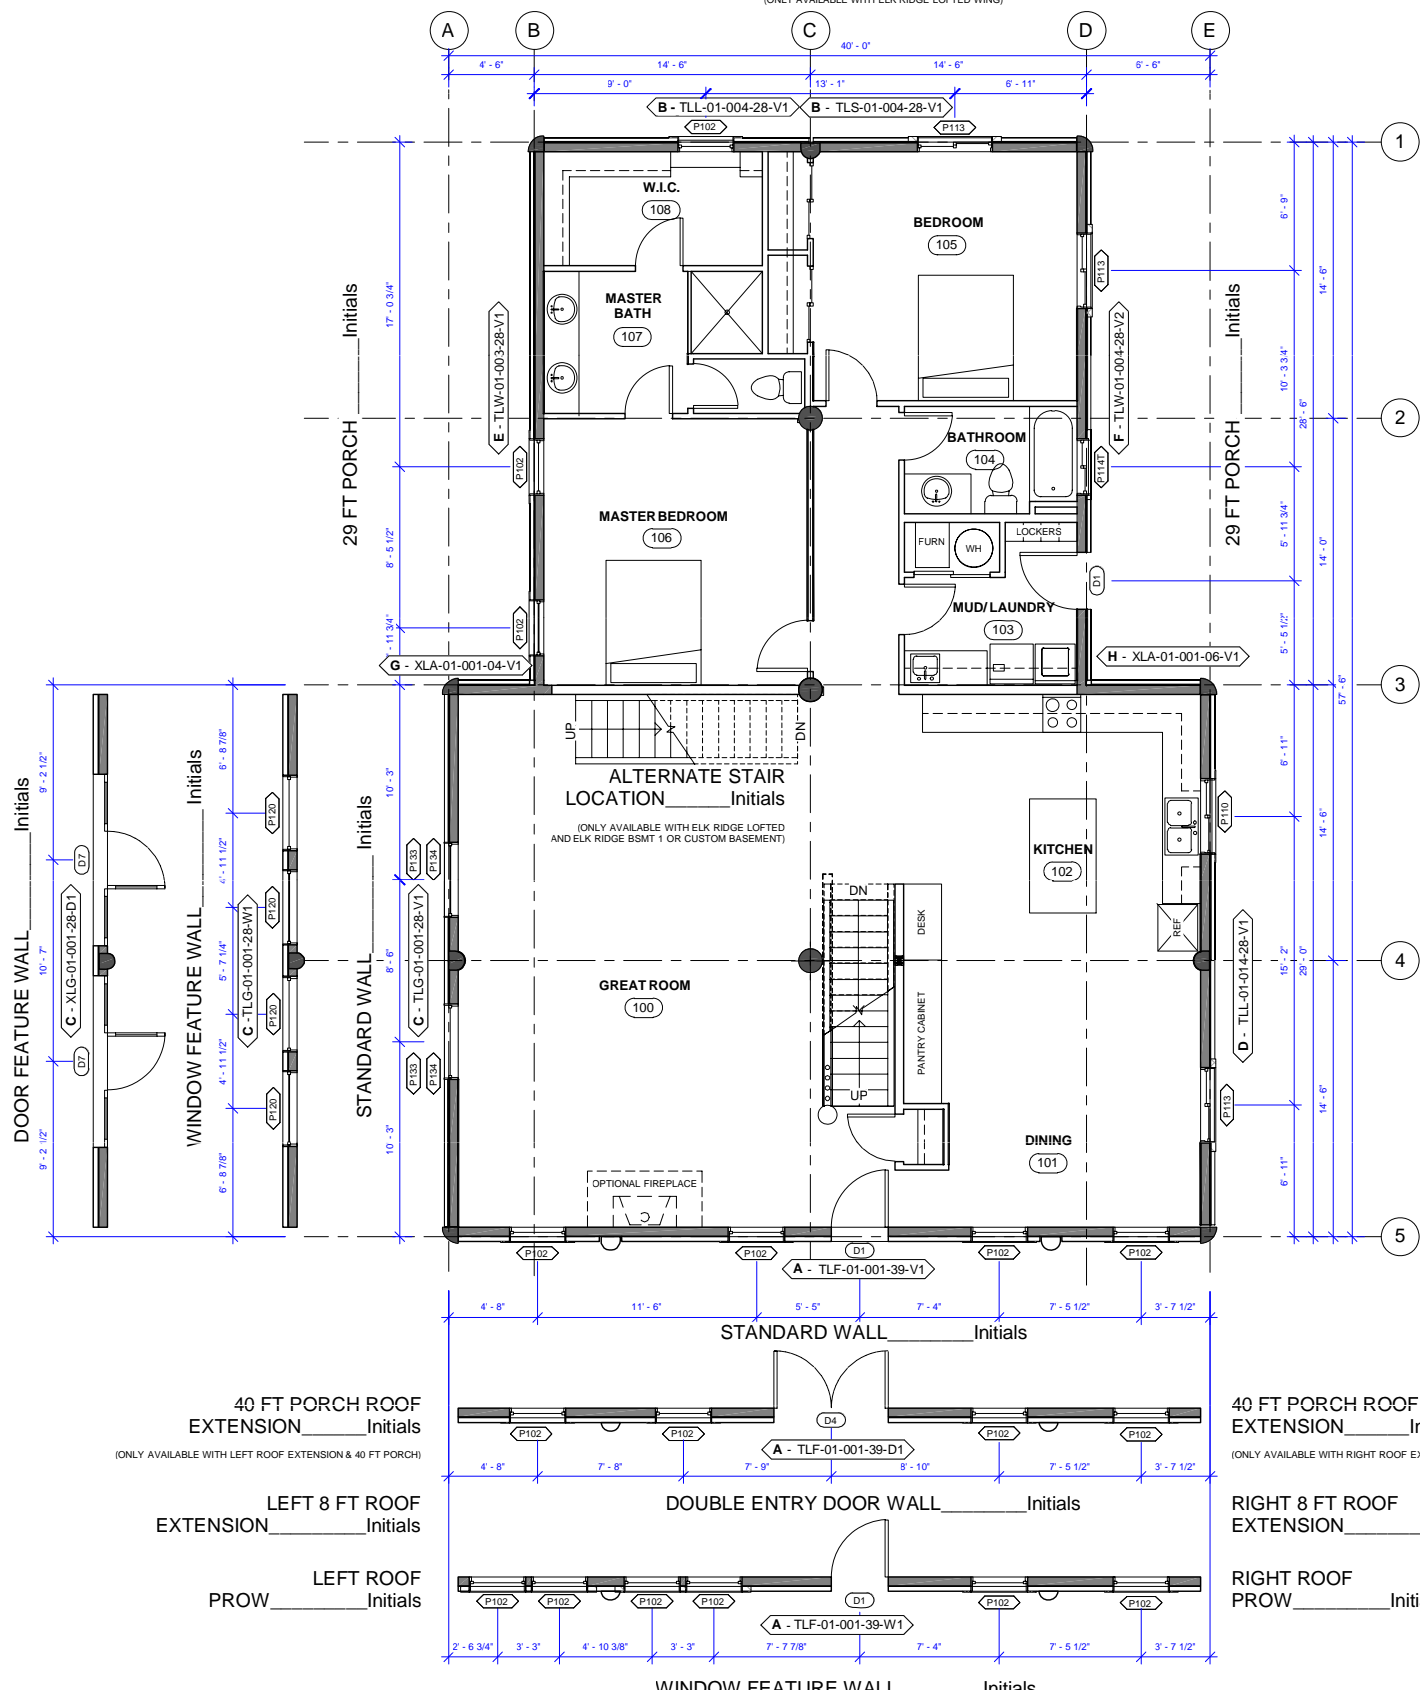

40 FT PORCH ROOF EXTENSION _____ Initials
(ONLY AVAILABLE WITH LEFT ROOF EXTENSION & 40 FT PORCH)

40 FT PORCH ROOF EXTENSION _____ Initials
(ONLY AVAILABLE WITH RIGHT ROOF EXTENSION & 40 FT PORCH)

LEFT 8 FT ROOF EXTENSION _____ Initials

RIGHT 8 FT ROOF EXTENSION _____ Initials

LEFT ROOF PROW _____ Initials

RIGHT ROOF PROW _____ Initials

WINDOW FEATURE WALL _____ Initials

40 FT PORCH _____ Initials

GABLE ENTRY SYSTEM _____ Initials
(ONLY AVAILABLE WITH 40 FT PORCH)

FLIP PLAN (SIDE TO SIDE) _____ Initials



1986 SQ FT

ELK RIDGE 2

SCALE: 1" = 10'-0"

V. 5.0


R:\01 REVIT\Revit\Other\eng\5\version_4.0\ELK Ridge\ELK RIDGE 2.rvt

8/19/2007 10:28:54 AM

29 FT PORCH ROOF EXTENSION _____ Initials
(ONLY AVAILABLE WITH ROOF EXTENSION & 29 FT PORCH)

8 FT ROOF EXTENSION _____ Initials
(ONLY AVAILABLE WITH ELK RIDGE LOFTED WING)
 ROOF PROW _____ Initials
(ONLY AVAILABLE WITH ELK RIDGE LOFTED WING)

29 FT PORCH ROOF EXTENSION _____ Initials
(ONLY AVAILABLE WITH ROOF EXTENSION & 29 FT PORCH)

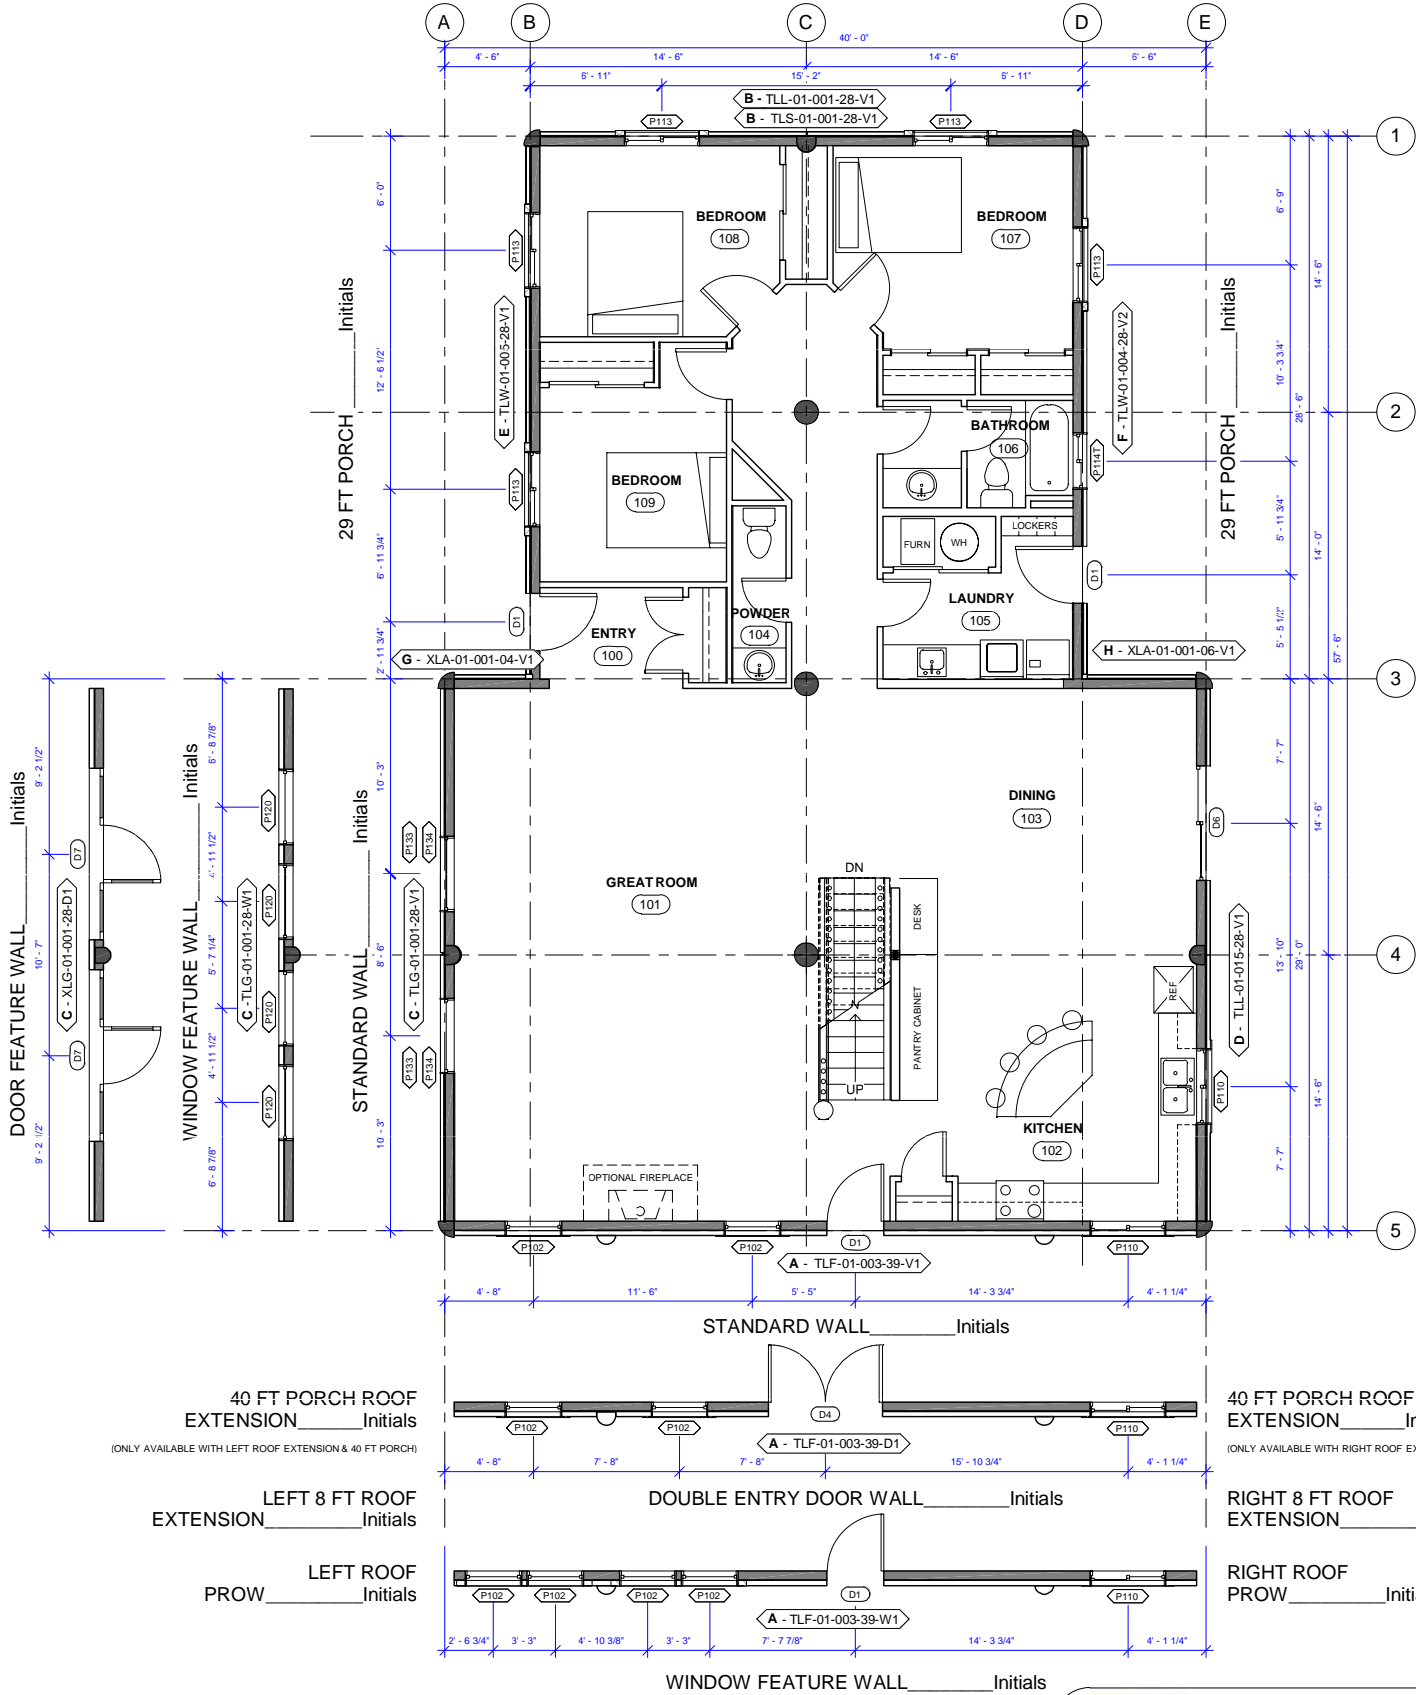

R:\01 REVIT\Revit\Other\ings\version 4.0\ELK Ridge\ELK RIDGE 3.rvt

9/18/2007 3:46:45 PM

40 FT PORCH _____ Initials

GABLE ENTRY SYSTEM _____ Initials
(ONLY AVAILABLE WITH 40 FT PORCH)

FLIP PLAN (SIDE TO SIDE) _____ Initials



1986 SQ FT

ELK RIDGE 3


SCALE: 1" = 10'-0"

V. 5.0

29 FT PORCH ROOF EXTENSION _____ Initials
(ONLY AVAILABLE WITH ROOF EXTENSION & 29 FT PORCH)

8 FT ROOF EXTENSION _____ Initials
(ONLY AVAILABLE WITH ELK RIDGE LOFTED WING)
 ROOF PROW _____ Initials
(ONLY AVAILABLE WITH ELK RIDGE LOFTED WING)

29 FT PORCH ROOF EXTENSION _____ Initials
(ONLY AVAILABLE WITH ROOF EXTENSION & 29 FT PORCH)

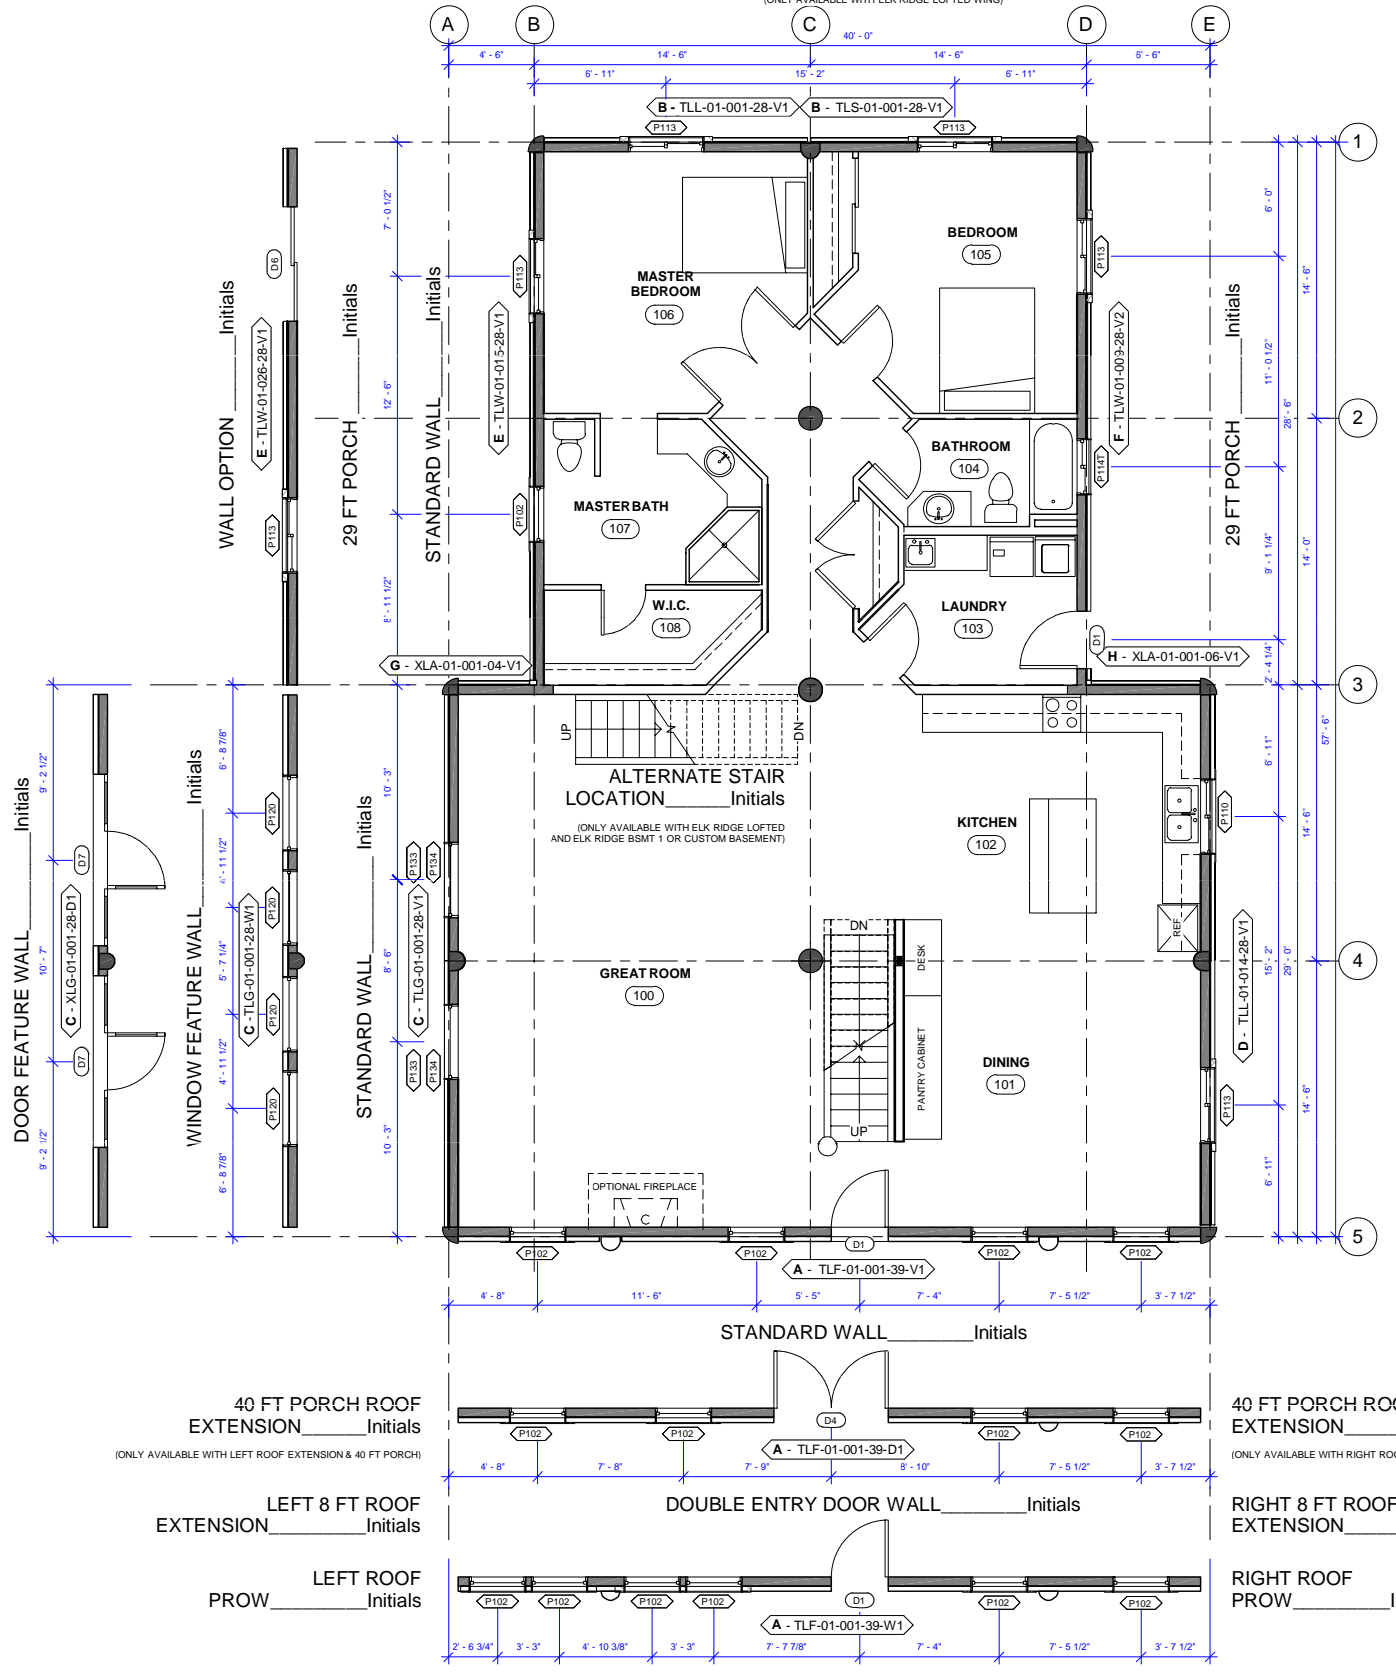

40 FT PORCH ROOF EXTENSION _____ Initials
(ONLY AVAILABLE WITH LEFT ROOF EXTENSION & 40 FT PORCH)

40 FT PORCH ROOF EXTENSION _____ Initials
(ONLY AVAILABLE WITH RIGHT ROOF EXTENSION & 40 FT PORCH)

LEFT 8 FT ROOF EXTENSION _____ Initials

RIGHT 8 FT ROOF EXTENSION _____ Initials

LEFT ROOF PROW _____ Initials

RIGHT ROOF PROW _____ Initials

WINDOW FEATURE WALL _____ Initials

40 FT PORCH _____ Initials

GABLE ENTRY SYSTEM _____ Initials
(ONLY AVAILABLE WITH 40 FT PORCH)

FLIP PLAN (SIDE TO SIDE) _____ Initials



1986 SQ FT

ELK RIDGE 4


SCALE: 1" = 10'-0"

V. 5.0

29 FT PORCH ROOF EXTENSION _____ Initials
(ONLY AVAILABLE WITH ROOF EXTENSION & 29 FT PORCH)

8 FT ROOF EXTENSION _____ Initials
(ONLY AVAILABLE WITH ELK RIDGE LOFTED WING)
 ROOF PROW _____ Initials
(ONLY AVAILABLE WITH ELK RIDGE LOFTED WING)

29 FT PORCH ROOF EXTENSION _____ Initials
(ONLY AVAILABLE WITH ROOF EXTENSION & 29 FT PORCH)

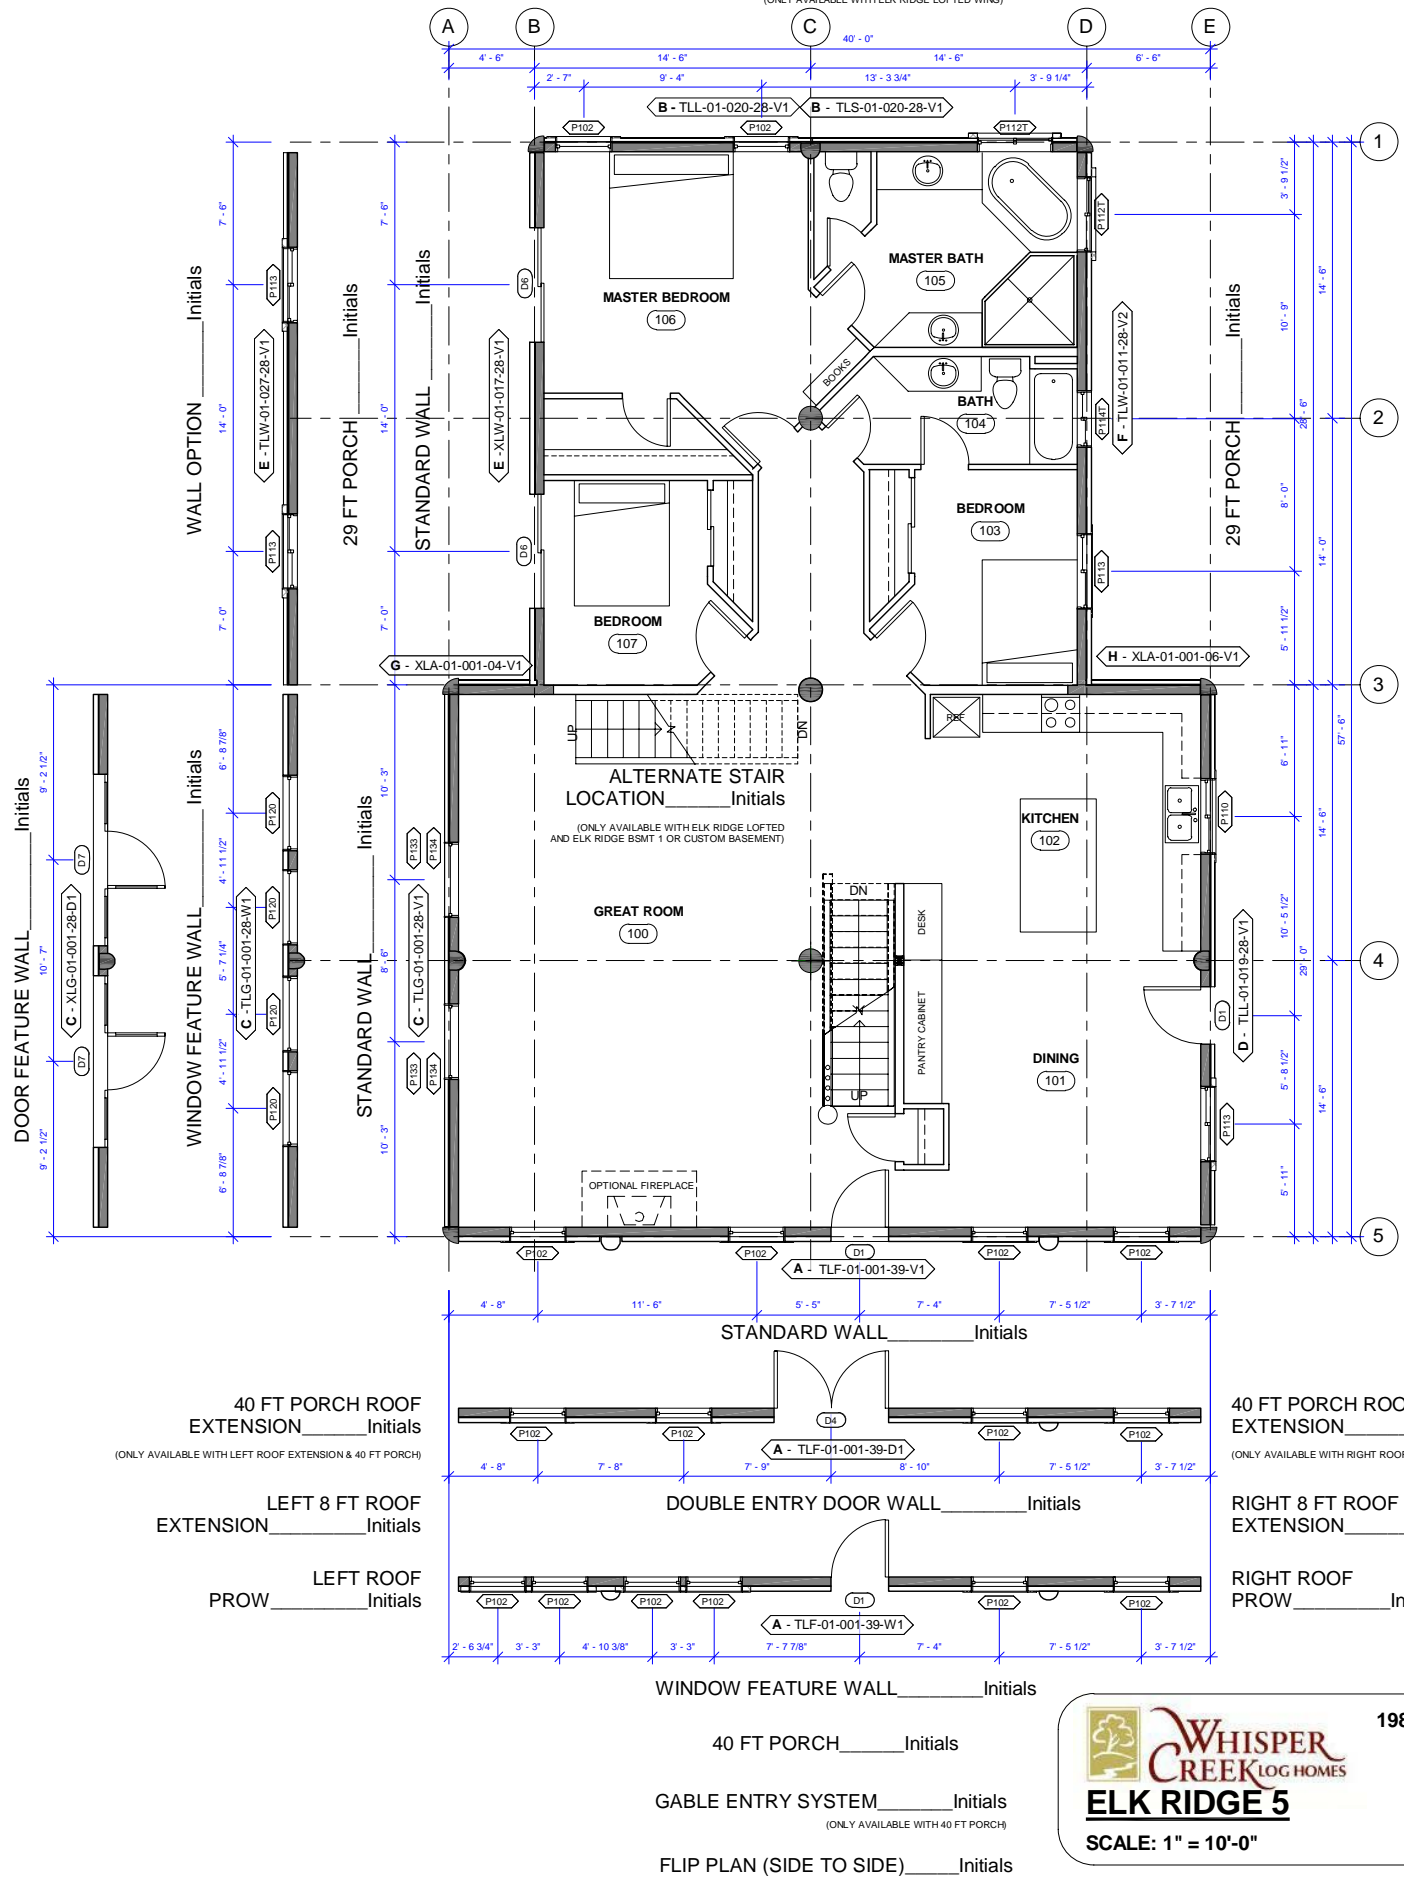

R:\01 REV\TRed\Other\gpa\version 5.0\ENK Ridge\ELK RIDGE 5.rvt

10/26/2007 9:20:10 AM

40 FT PORCH ROOF EXTENSION _____ Initials
(ONLY AVAILABLE WITH LEFT ROOF EXTENSION & 40 FT PORCH)

LEFT 8 FT ROOF EXTENSION _____ Initials

LEFT ROOF PROW _____ Initials

40 FT PORCH ROOF EXTENSION _____ Initials
(ONLY AVAILABLE WITH RIGHT ROOF EXTENSION & 40 FT PORCH)

RIGHT 8 FT ROOF EXTENSION _____ Initials

RIGHT ROOF PROW _____ Initials

WINDOW FEATURE WALL _____ Initials

40 FT PORCH _____ Initials

GABLE ENTRY SYSTEM _____ Initials
(ONLY AVAILABLE WITH 40 FT PORCH)

FLIP PLAN (SIDE TO SIDE) _____ Initials



1986 SQ FT

ELK RIDGE 5

SCALE: 1" = 10'-0"

V. 5.0



8 FT ROOF EXTENSION Initials ROOF PROW Initials
(ONLY AVAILABLE WITH ELK RIDGE LOFTED WING) (ONLY AVAILABLE WITH ELK RIDGE LOFTED WING)

29 FT PORCH ROOF EXTENSION Initials
(ONLY AVAILABLE WITH ROOF EXTENSION & 29 FT PORCH)

29 FT PORCH ROOF EXTENSION Initials
(ONLY AVAILABLE WITH ROOF EXTENSION & 29 FT PORCH)

WALL OPTION Initials

STANDARD WALL Initials

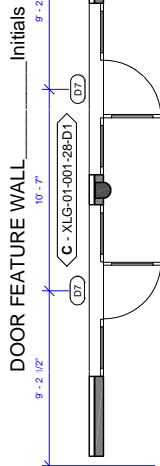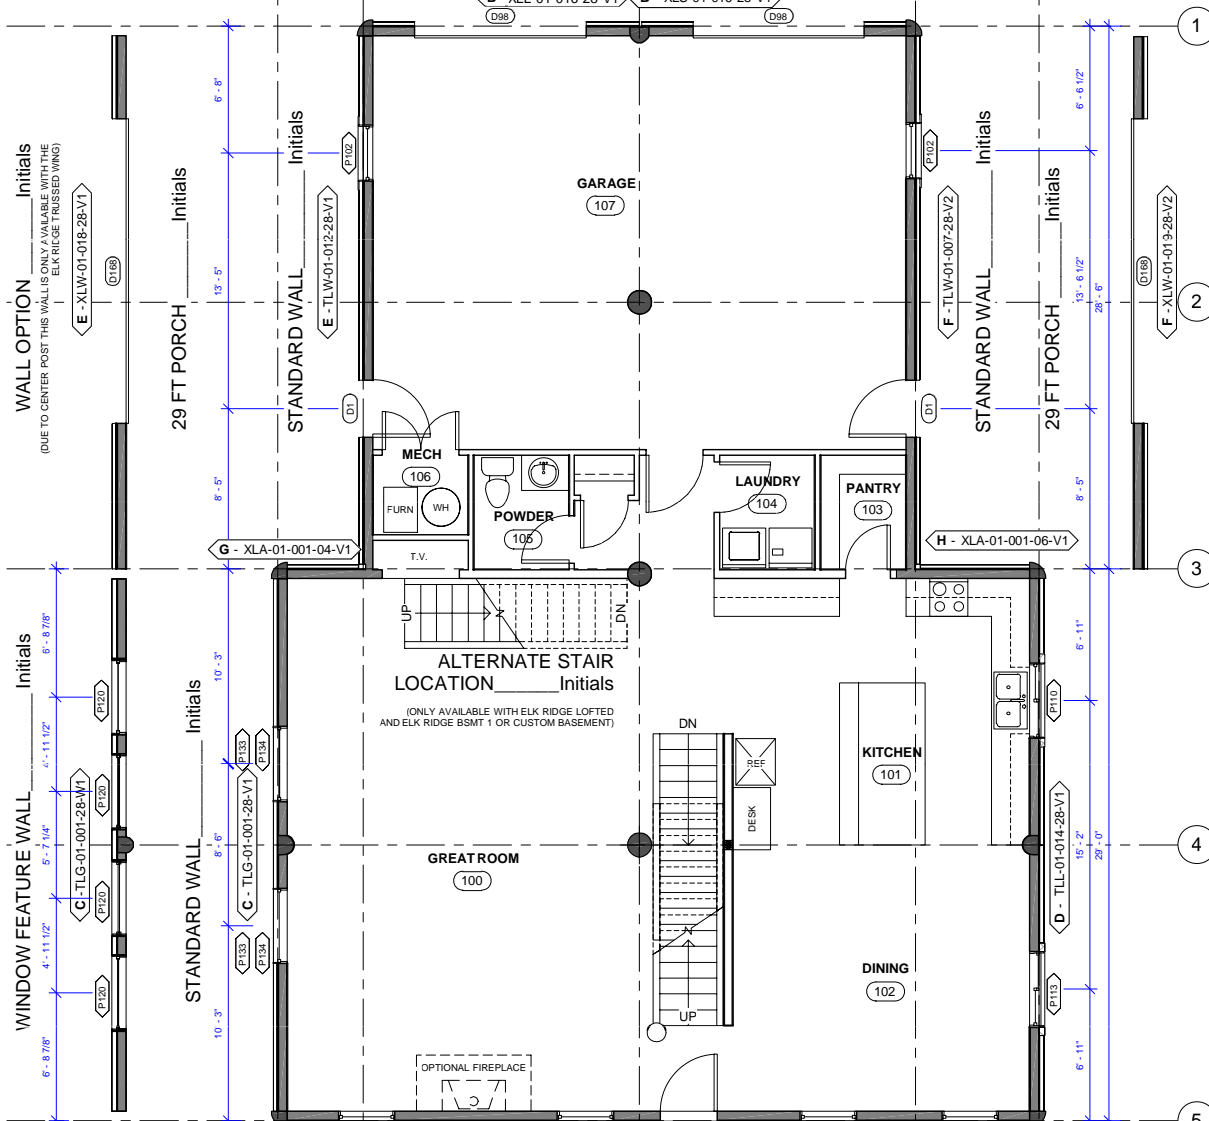

40 FT PORCH ROOF EXTENSION Initials
(ONLY AVAILABLE WITH LEFT ROOF EXTENSION & 40 FT PORCH)

40 FT PORCH ROOF EXTENSION Initials
(ONLY AVAILABLE WITH RIGHT ROOF EXTENSION & 40 FT PORCH)

LEFT 8 FT ROOF EXTENSION Initials

RIGHT 8 FT ROOF EXTENSION Initials

LEFT ROOF PROW Initials

RIGHT ROOF PROW Initials

STANDARD WALL Initials

DOUBLE ENTRY DOOR WALL Initials

WINDOW FEATURE WALL Initials

40 FT PORCH Initials

GABLE ENTRY SYSTEM Initials
(ONLY AVAILABLE WITH 40 FT PORCH)

FLIP PLAN (SIDE TO SIDE) Initials



ELK RIDGE 6

SCALE: 1" = 10'-0"

Main: 1341 SQ FT
 Garage: 645 SQ FT
 Total: 1986 SQ FT

V. 5.0


8 FT ROOF EXTENSION _____ Initials ROOF PROW _____ Initials
(ONLY AVAILABLE WITH ELK RIDGE LOFTED WING) (ONLY AVAILABLE WITH ELK RIDGE LOFTED WING)

29 FT PORCH ROOF EXTENSION _____ Initials
(ONLY AVAILABLE WITH ROOF EXTENSION & 29 FT PORCH)

29 FT PORCH ROOF EXTENSION _____ Initials
(ONLY AVAILABLE WITH ROOF EXTENSION & 29 FT PORCH)

WALL OPTION _____ Initials
(DUE TO CENTER POST THIS WALL IS ONLY AVAILABLE WITH THE ELK RIDGE TRUSSED WING)

WALL OPTION _____ Initials
(DUE TO CENTER POST THIS WALL IS ONLY AVAILABLE WITH THE ELK RIDGE TRUSSED WING)

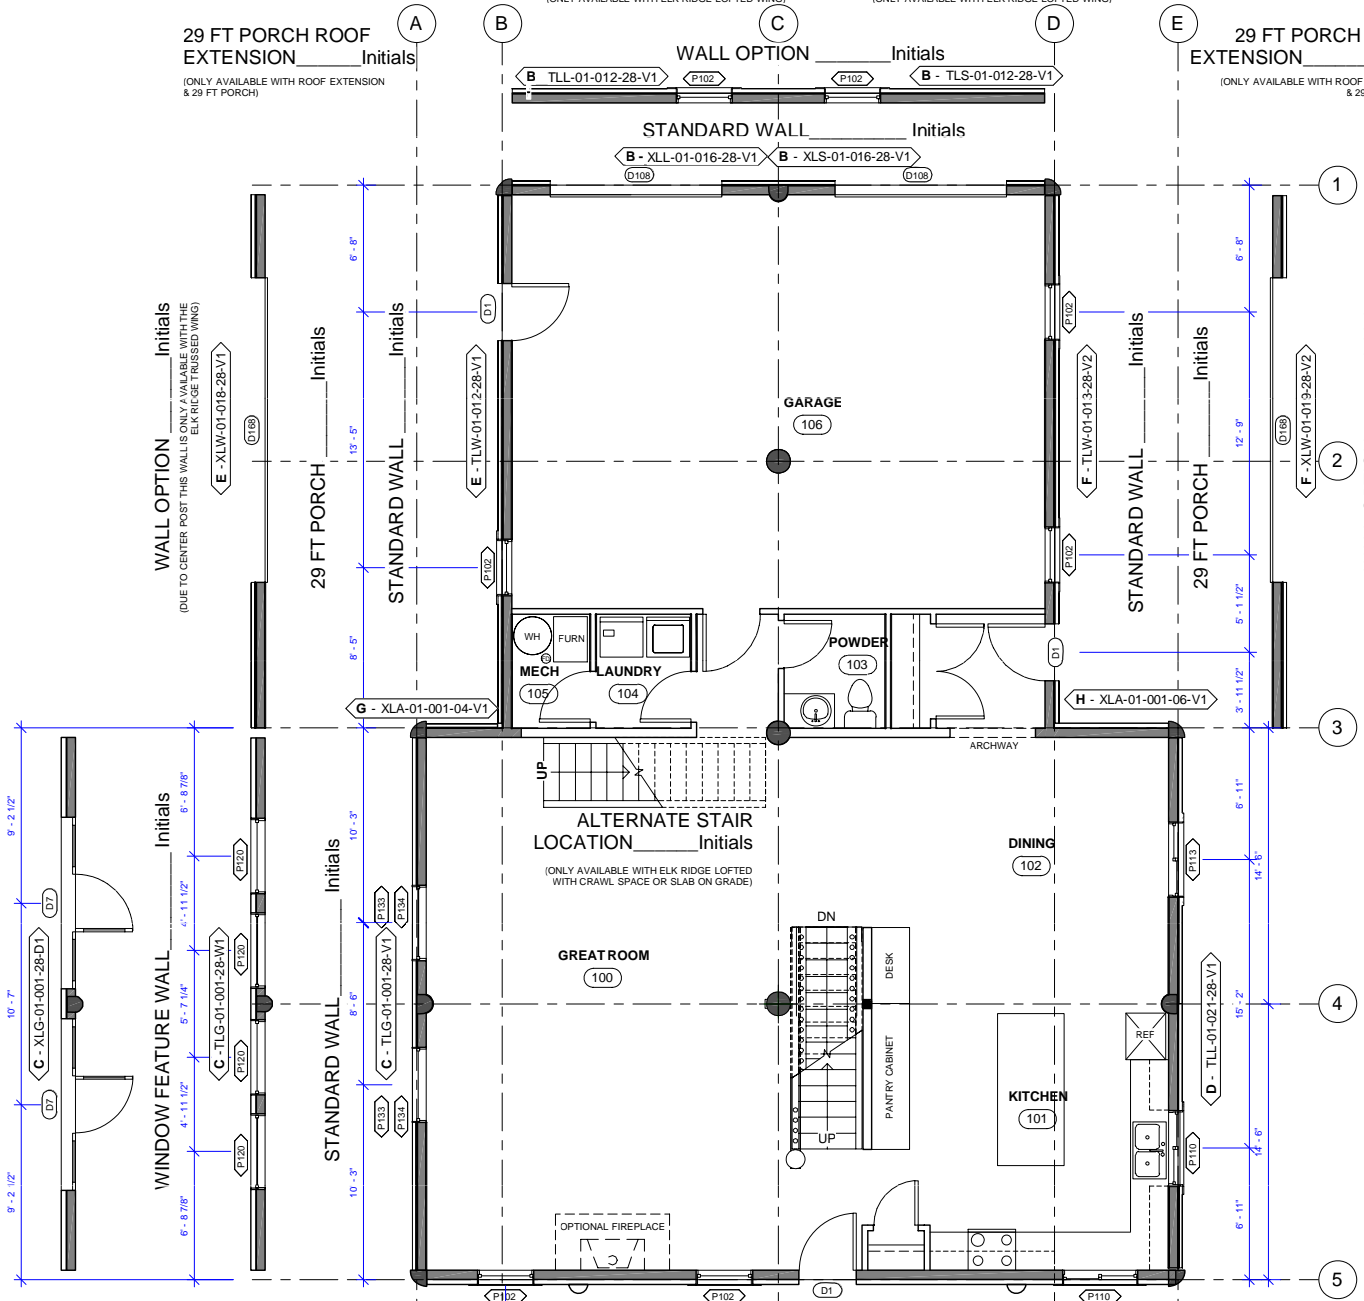

40 FT PORCH ROOF EXTENSION _____ Initials
(ONLY AVAILABLE WITH LEFT ROOF EXTENSION & 40 FT PORCH)



40 FT PORCH ROOF EXTENSION _____ Initials
(ONLY AVAILABLE WITH RIGHT ROOF EXTENSION & 40 FT PORCH)

LEFT 8 FT ROOF EXTENSION _____ Initials

RIGHT 8 FT ROOF EXTENSION _____ Initials

LEFT ROOF PROW _____ Initials

RIGHT ROOF PROW _____ Initials

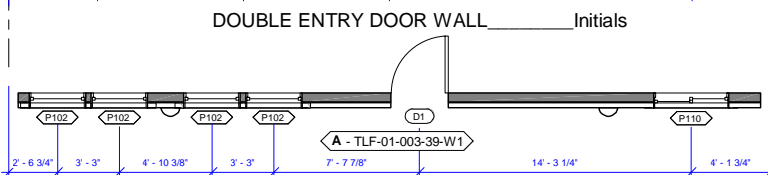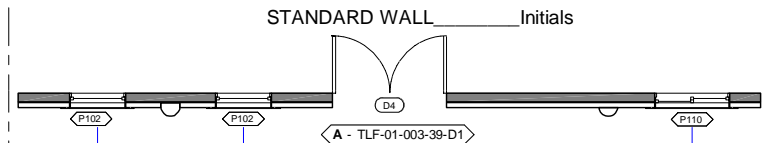

40 FT PORCH _____ Initials

GABLE ENTRY SYSTEM _____ Initials
(ONLY AVAILABLE WITH 40 FT PORCH)

FLIP PLAN (SIDE TO SIDE) _____ Initials

Main: 1341 SQ FT
 Garage: 645 SQ FT
 Total: 1986 SQ FT

ELK RIDGE 7

SCALE: 1" = 10'-0"

V. 5.0