

OPTIONS SHOWN
BALCONY


OPTIONS AVAILABLE
DORMERS SHOWN
WINDOW FEATURE WALL

GRIZZLY LOFTED 1

SCALE: 1" = 10'-0"

V. 5.0

1245 SQ FT (> 5 FT)
1480 SQ FT TOTAL

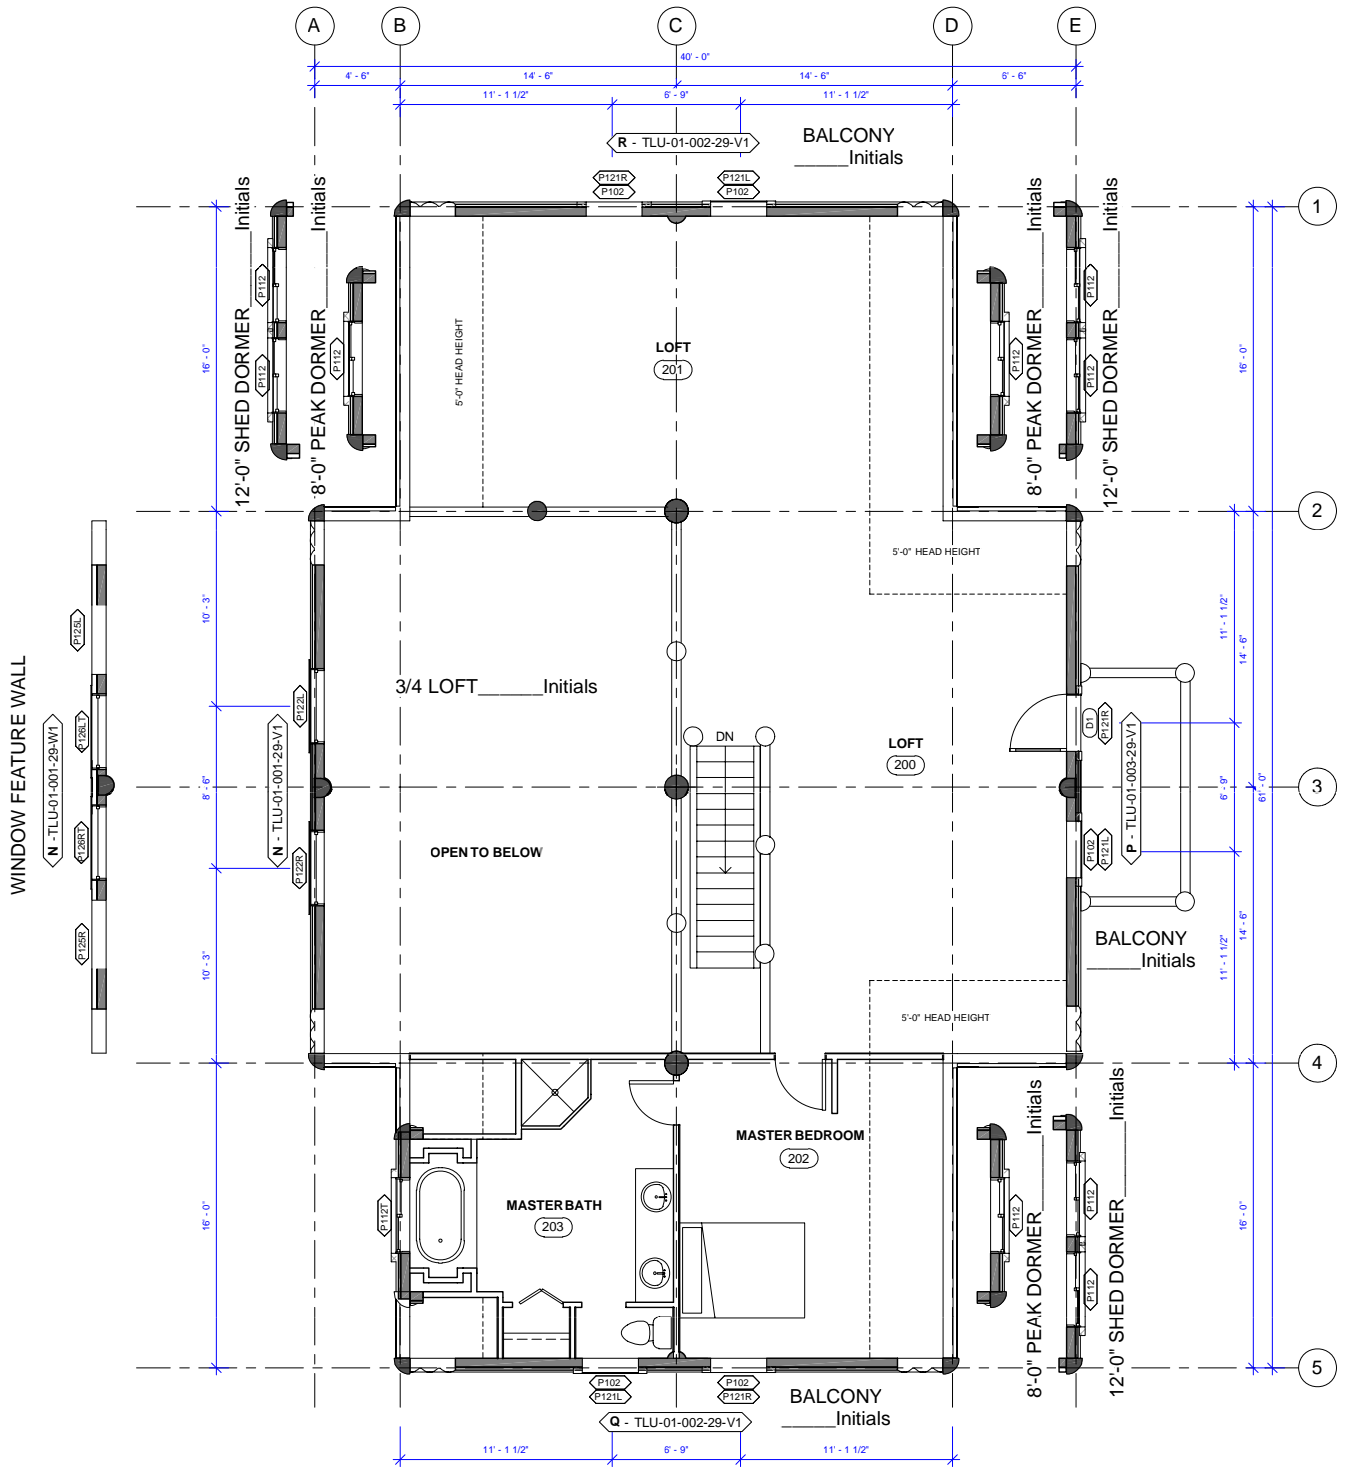

OPTIONS SHOWN
BALCONY
DORMER

OPTIONS AVAILABLE
DORMERS SHOWN
WINDOW FEATURE WALL


WHISPER CREEK LOG HOMES
GRIZZLY LOFTED 2
 1275 SQ FT (> 5 FT)
 1480 SQ FT TOTAL
 SCALE: 1" = 10'-0"
 V. 5.0

