


40 FT PORCH _____ Initials
 GABLE ENTRY SYSTEM _____ Initials

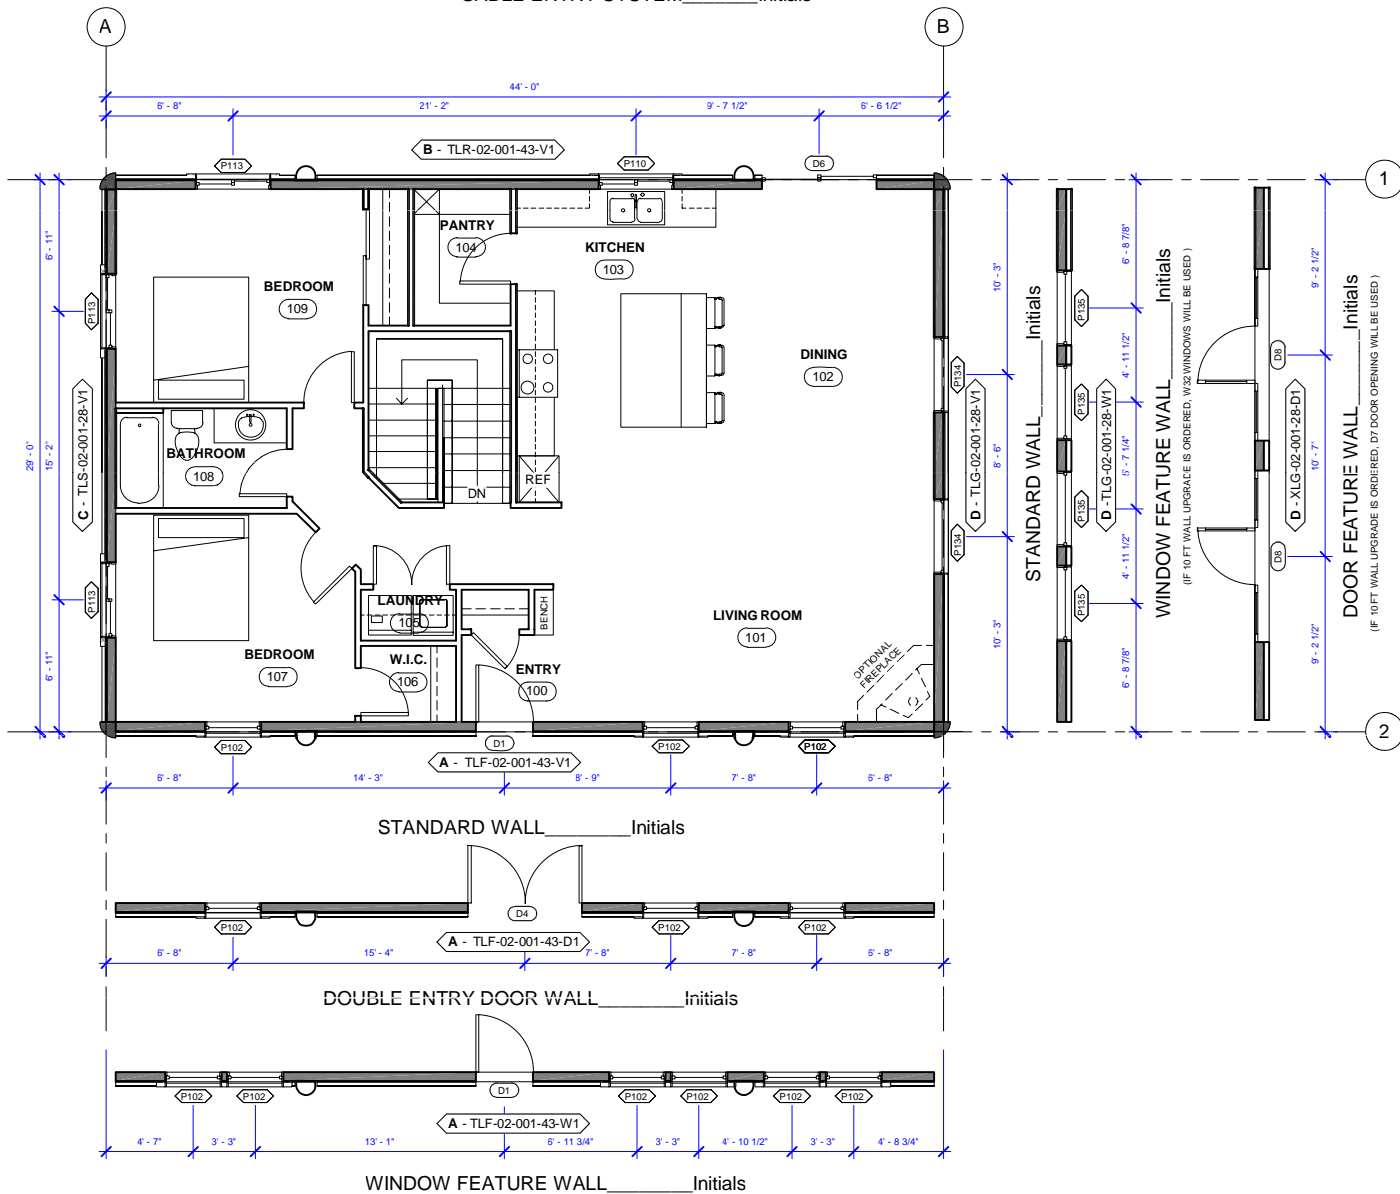

LEFT PEAK DORMER _____ Initials

40 FT PORCH _____ Initials

RIGHT PEAK DORMER _____ Initials

GABLE ENTRY SYSTEM _____ Initials

GABLE WINDOW WALL _____ Initials

(ONLY AVAILABLE WITH VAULTED TRUSSES)

FLIP PLAN (SIDE TO SIDE) _____ Initials

CENTER PEAK DORMER _____ Initials

(NOT AVAILABLE WITH GABLE ENTRY SYSTEM)

STANDARD TRUSSES _____ Initials

50% VAULTED TRUSSES _____ Initials

100% VAULTED TRUSSES _____ Initials




1276 SQ FT

SUNDANCE 1

SCALE: 1" = 10'-0"

V. 5.0

40 FT PORCH _____ Initials
 GABLE ENTRY SYSTEM _____ Initials

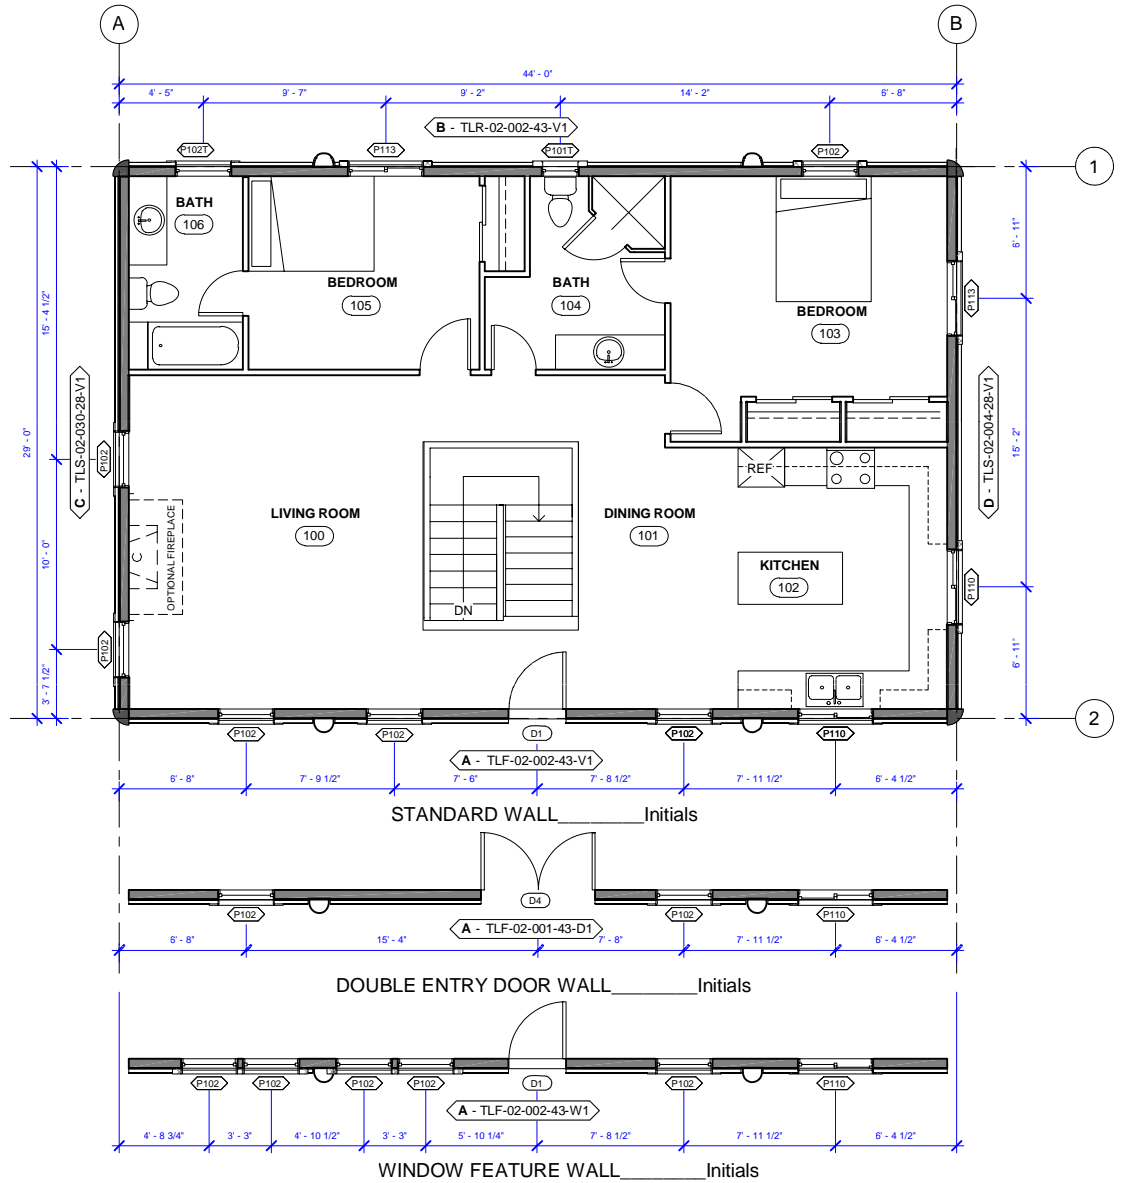

LEFT PEAK DORMER _____ Initials

40 FT PORCH _____ Initials

RIGHT PEAK DORMER _____ Initials

GABLE ENTRY SYSTEM _____ Initials

FLIP PLAN (SIDE TO SIDE) _____ Initials

CENTER PEAK DORMER _____ Initials

(NOT AVAILABLE WITH GABLE ENTRY SYSTEM)

STANDARD TRUSSES _____ Initials

50% VAULTED TRUSSES _____ Initials

100% VAULTED TRUSSES _____ Initials




1276 SQ FT

SUNDANCE 2

SCALE: 1" = 10'-0"

V. 5.0

40 FT PORCH _____ Initials
 GABLE ENTRY SYSTEM _____ Initials

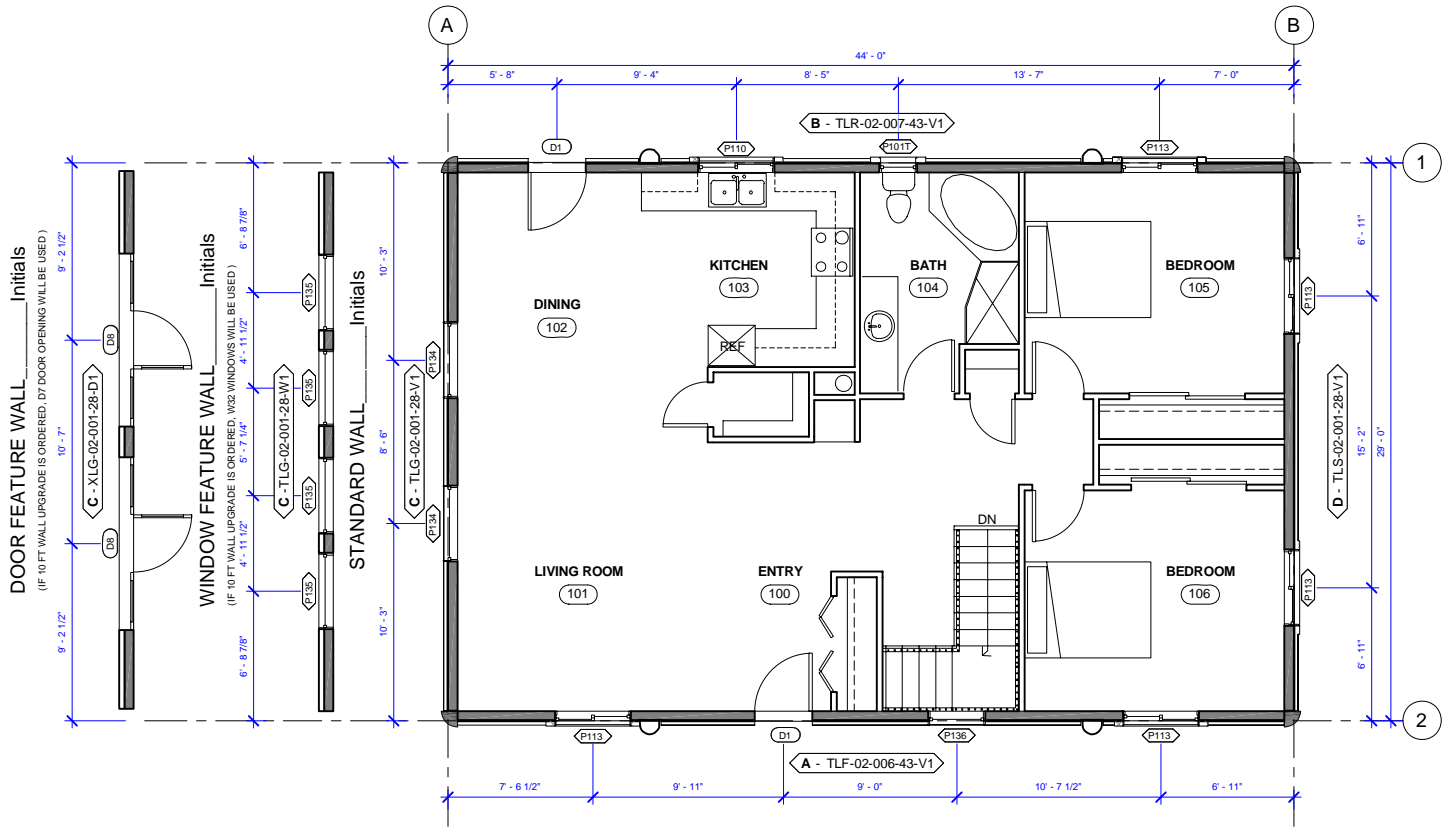

LEFT PEAK DORMER _____ Initials

40 FT PORCH _____ Initials

RIGHT PEAK DORMER _____ Initials

GABLE WINDOW WALL _____ Initials

(ONLY AVAILABLE WITH VAULTED TRUSSES)

GABLE ENTRY SYSTEM _____ Initials

FLIP PLAN (SIDE TO SIDE) _____ Initials

CENTER PEAK DORMER _____ Initials

(NOT AVAILABLE WITH GABLE ENTRY SYSTEM)

STANDARD TRUSSES _____ Initials

50% VAULTED TRUSSES _____ Initials

100% VAULTED TRUSSES _____ Initials




1276 SQ FT

SUNDANCE 3

SCALE: 1" = 10'-0"

V. 5.1

40 FT PORCH _____ Initials
 GABLE ENTRY SYSTEM _____ Initials

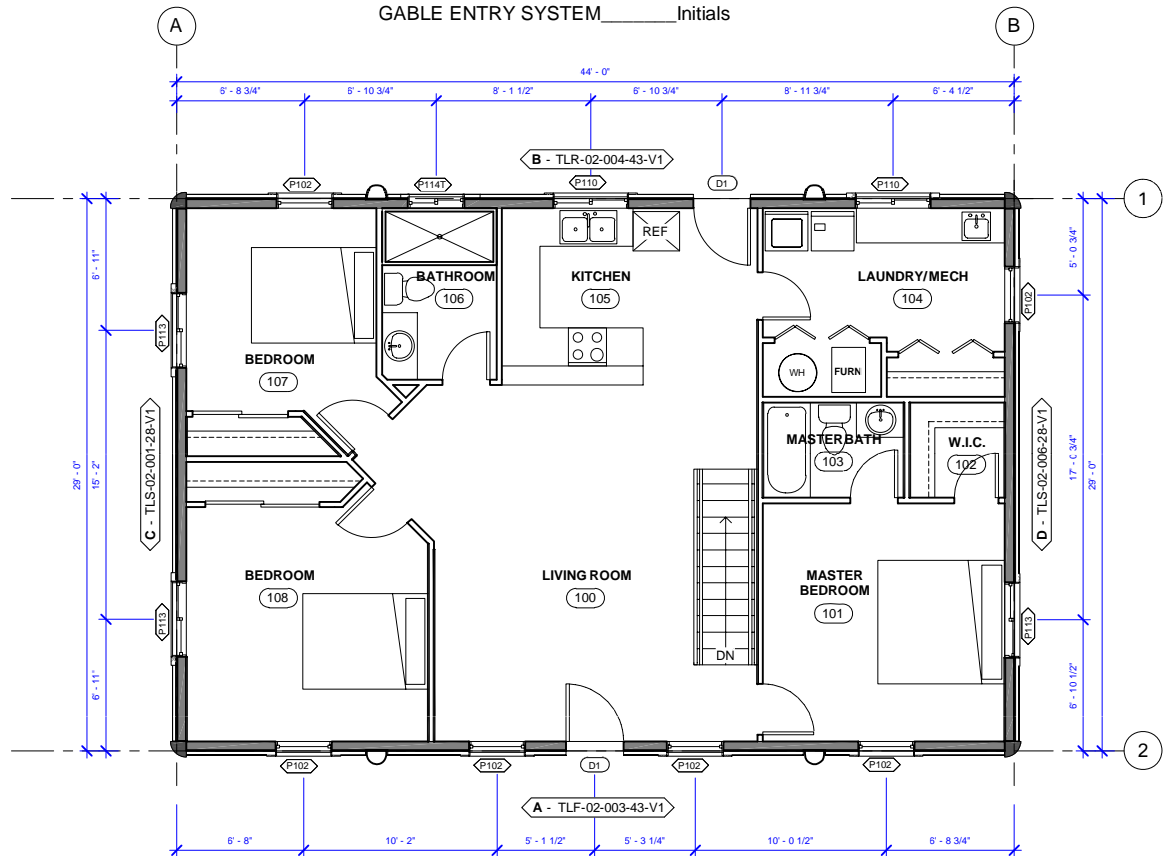

LEFT PEAK DORMER _____ Initials

40 FT PORCH _____ Initials

RIGHT PEAK DORMER _____ Initials

GABLE ENTRY SYSTEM _____ Initials

FLIP PLAN (SIDE TO SIDE) _____ Initials

CENTER PEAK DORMER _____ Initials

(NOT AVAILABLE WITH GABLE ENTRY SYSTEM)

STANDARD TRUSSES _____ Initials

50% VAULTED TRUSSES _____ Initials

100% VAULTED TRUSSES _____ Initials




1276 SQ FT

SUNDANCE 4

SCALE: 1" = 10'-0"

V. 5.0

40 FT PORCH _____ Initials
 GABLE ENTRY SYSTEM _____ Initials

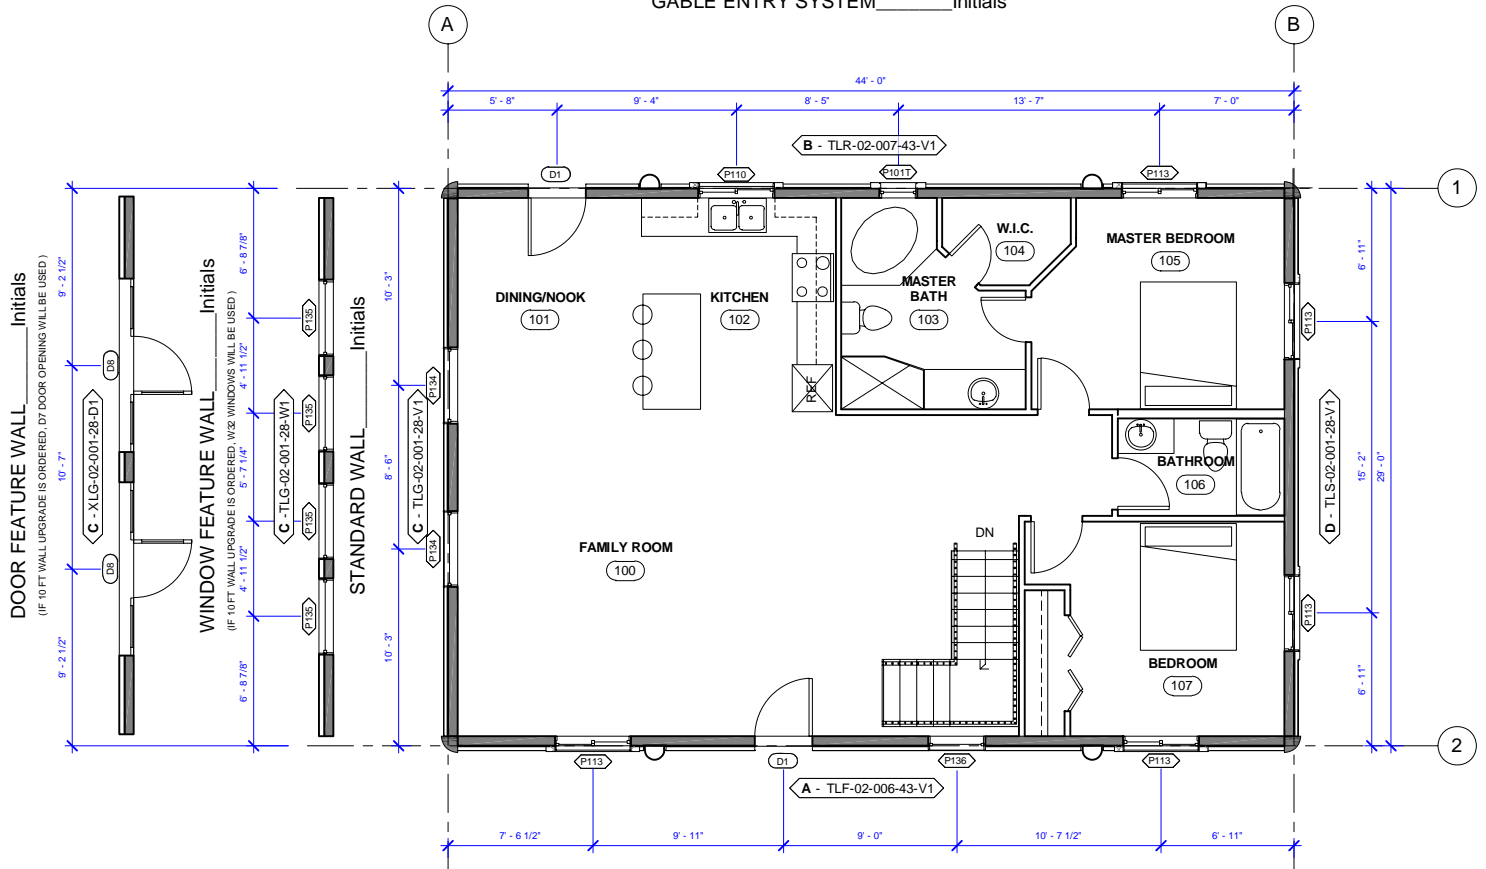

LEFT PEAK DORMER _____ Initials

40 FT PORCH _____ Initials

RIGHT PEAK DORMER _____ Initials

GABLE WINDOW WALL _____ Initials

(ONLY AVAILABLE WITH VAULTED TRUSSES)

GABLE ENTRY SYSTEM _____ Initials

FLIP PLAN (SIDE TO SIDE) _____ Initials

CENTER PEAK DORMER _____ Initials

(NOT AVAILABLE WITH GABLE ENTRY SYSTEM)

STANDARD TRUSSES _____ Initials

50% VAULTED TRUSSES _____ Initials

100% VAULTED TRUSSES _____ Initials




1276 SQ FT

SUNDANCE 5

SCALE: 1" = 10'-0"

V. 5.1

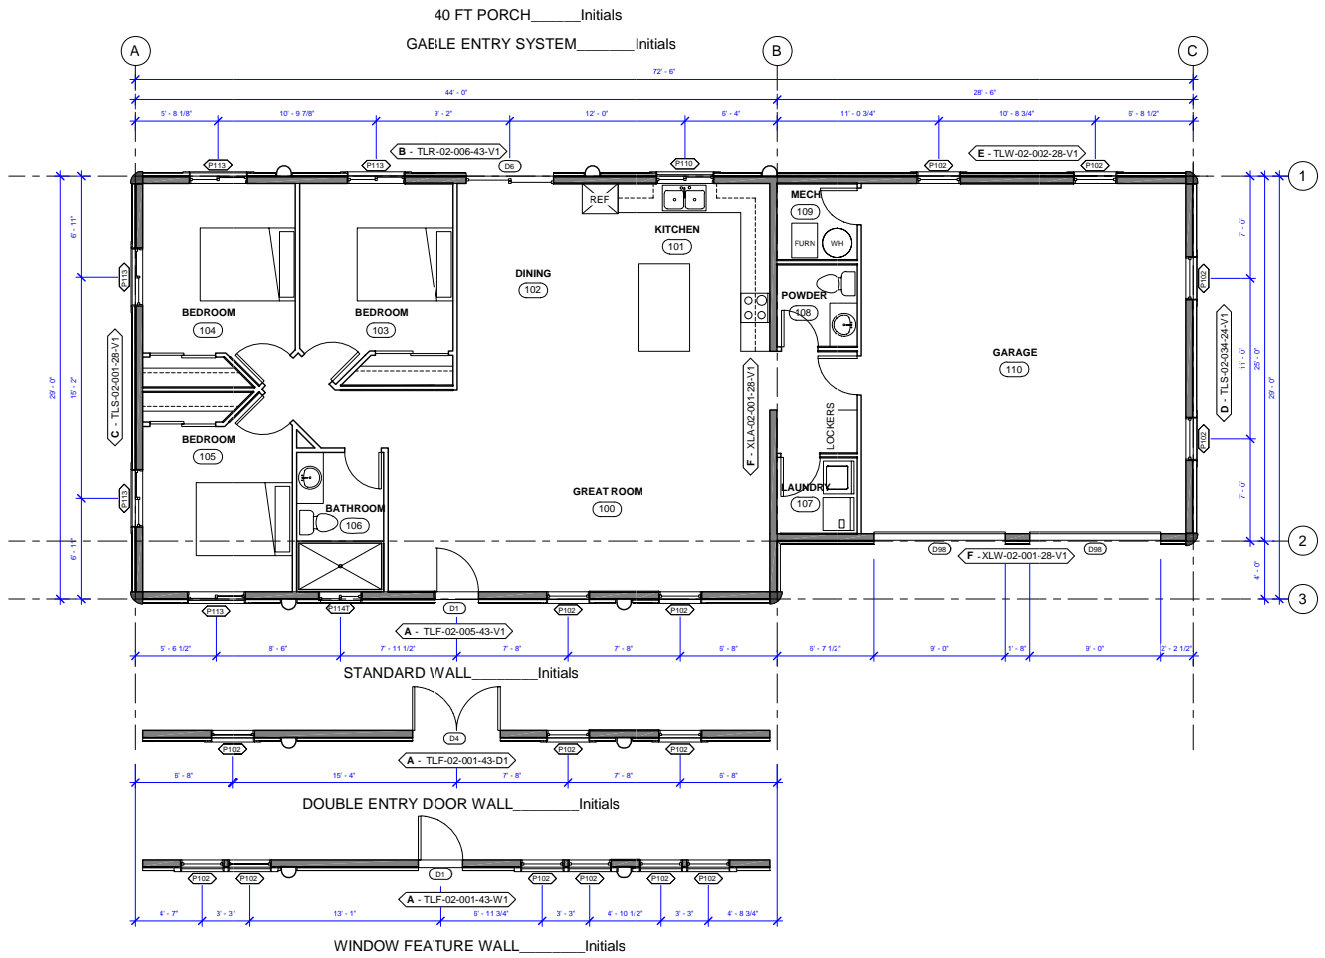

LEFT PEAK DORMER _____ Initials

40 FT PORCH _____ Initials

RIGHT PEAK DORMER _____ Initials

GABLE ENTRY SYSTEM _____ Initials

STANDARD TRUSSES _____ Initials

FLIP PLAN (SIDE TO SIDE) _____ Initials

50% VAULTED TRUSSES _____ Initials

CENTER PEAK DORMER _____ Initials

100% VAULTED TRUSSES _____ Initials


(NOT AVAILABLE WITH GABLE ENTRY SYSTEM)

MAIN- 1414 SQ FT
GARAGE- 566 SQ FT

SUNDANCE 6

SCALE: 1" = 10'-0"

V. 5.0

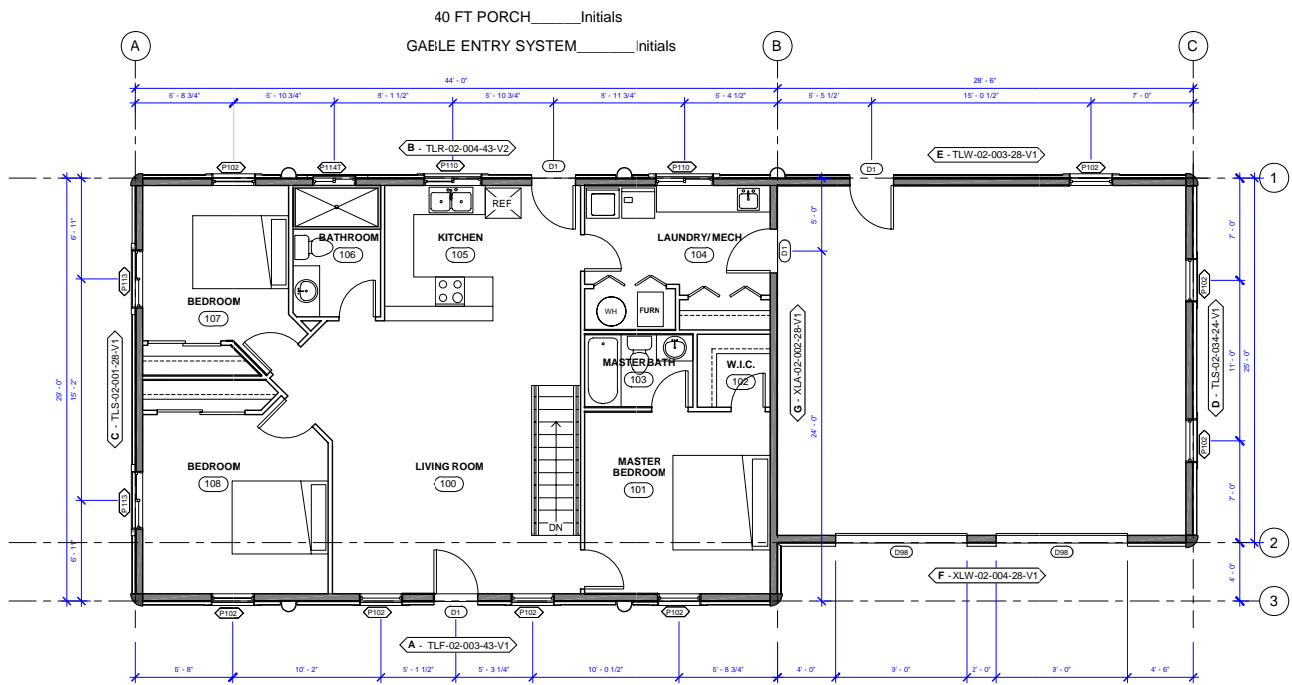

LEFT PEAK DORMER _____ Initials

40 FT PORCH _____ Initials

RIGHT PEAK DORMER _____ Initials

GABLE ENTRY SYSTEM _____ Initials

STANDARD TRUSSES _____ Initials

FLIP PLAN (SIDE TO SIDE) _____ Initials

50% VAULTED TRUSSES _____ Initials

CENTER PEAK DORMER _____ Initials

100% VAULTED TRUSSES _____ Initials

(NOT AVAILABLE WITH GABLE ENTRY SYSTEM)


 MAIN - 1276 SQ FT
 GARAGE - 712 SQ FT
SUNDANCE 7
 SCALE: 1" = 10'-0"

V. 5.0