



 **WHISPER CREEK LOG HOMES**  
**ELK RIDGE BSMT 1**  
SCALE: 1" = 10'-0" 1986 SQ FT  
V. 4.0

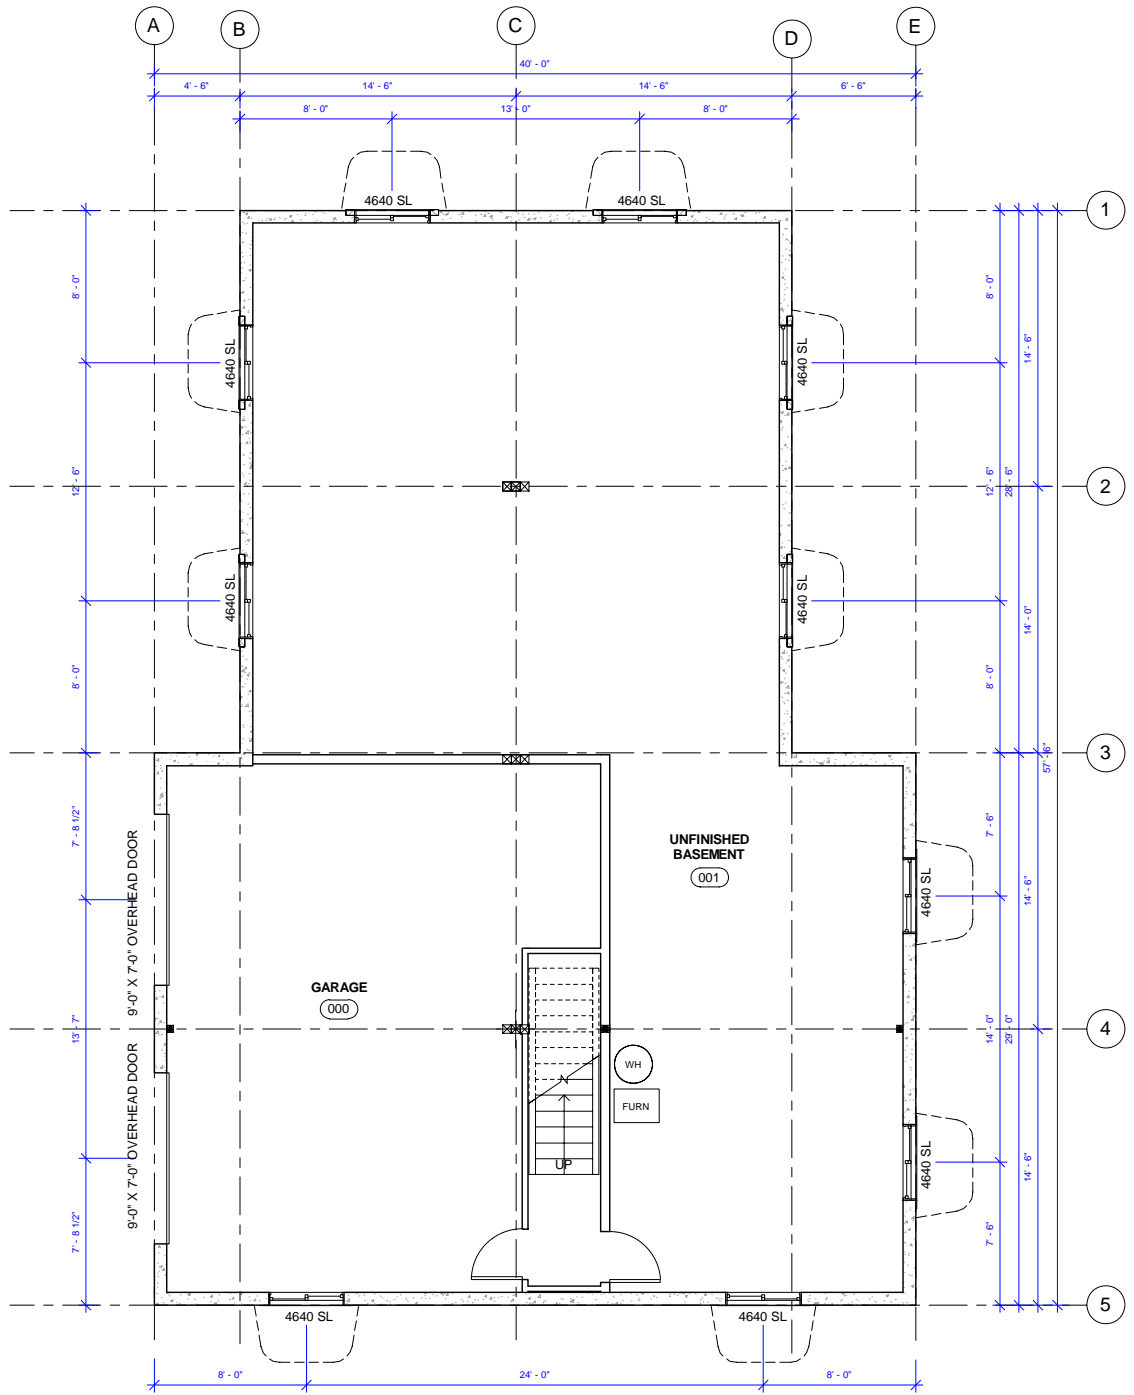


 **WHISPER CREEK LOG HOMES**  
**ELK RIDGE BSMT 2**  
SCALE: 1" = 10'-0" V. 4.0

MAIN- 1380 SQ FT  
GARAGE- 606 SQ FT

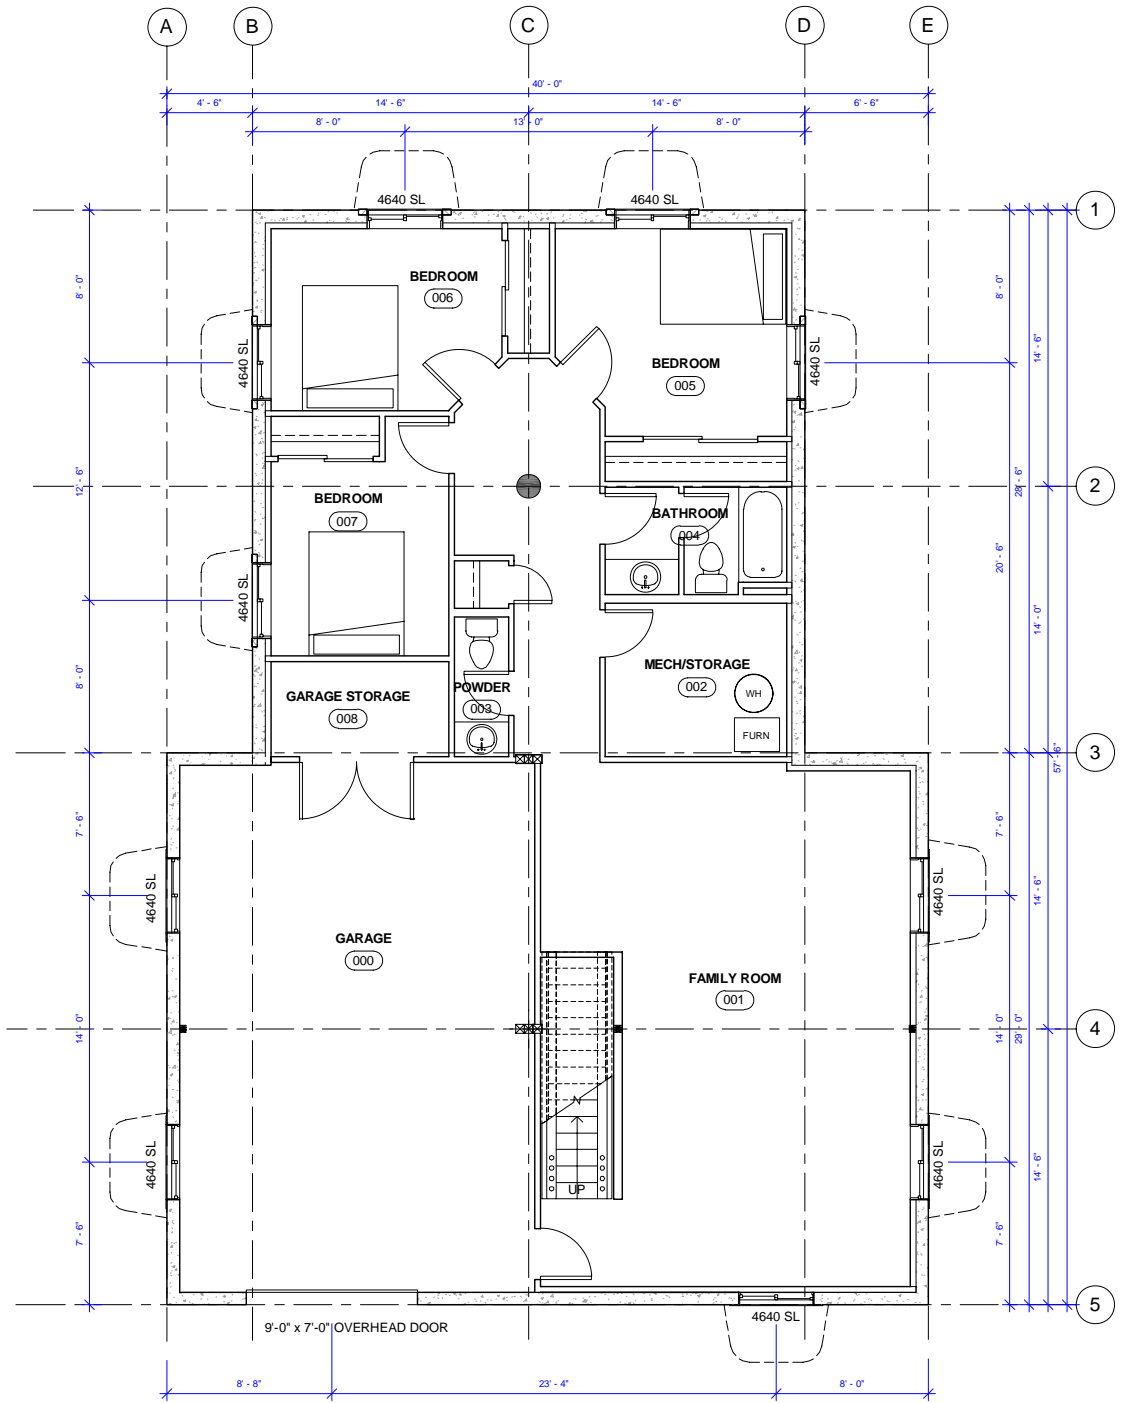



**WHISPER CREEK LOG HOMES**  
**ELK RIDGE BSMT 3**  
 MAIN- 1417 SQ FT  
 GARAGE- 569 SQ FT  
 SCALE: 1" = 10'-0" V. 4.0

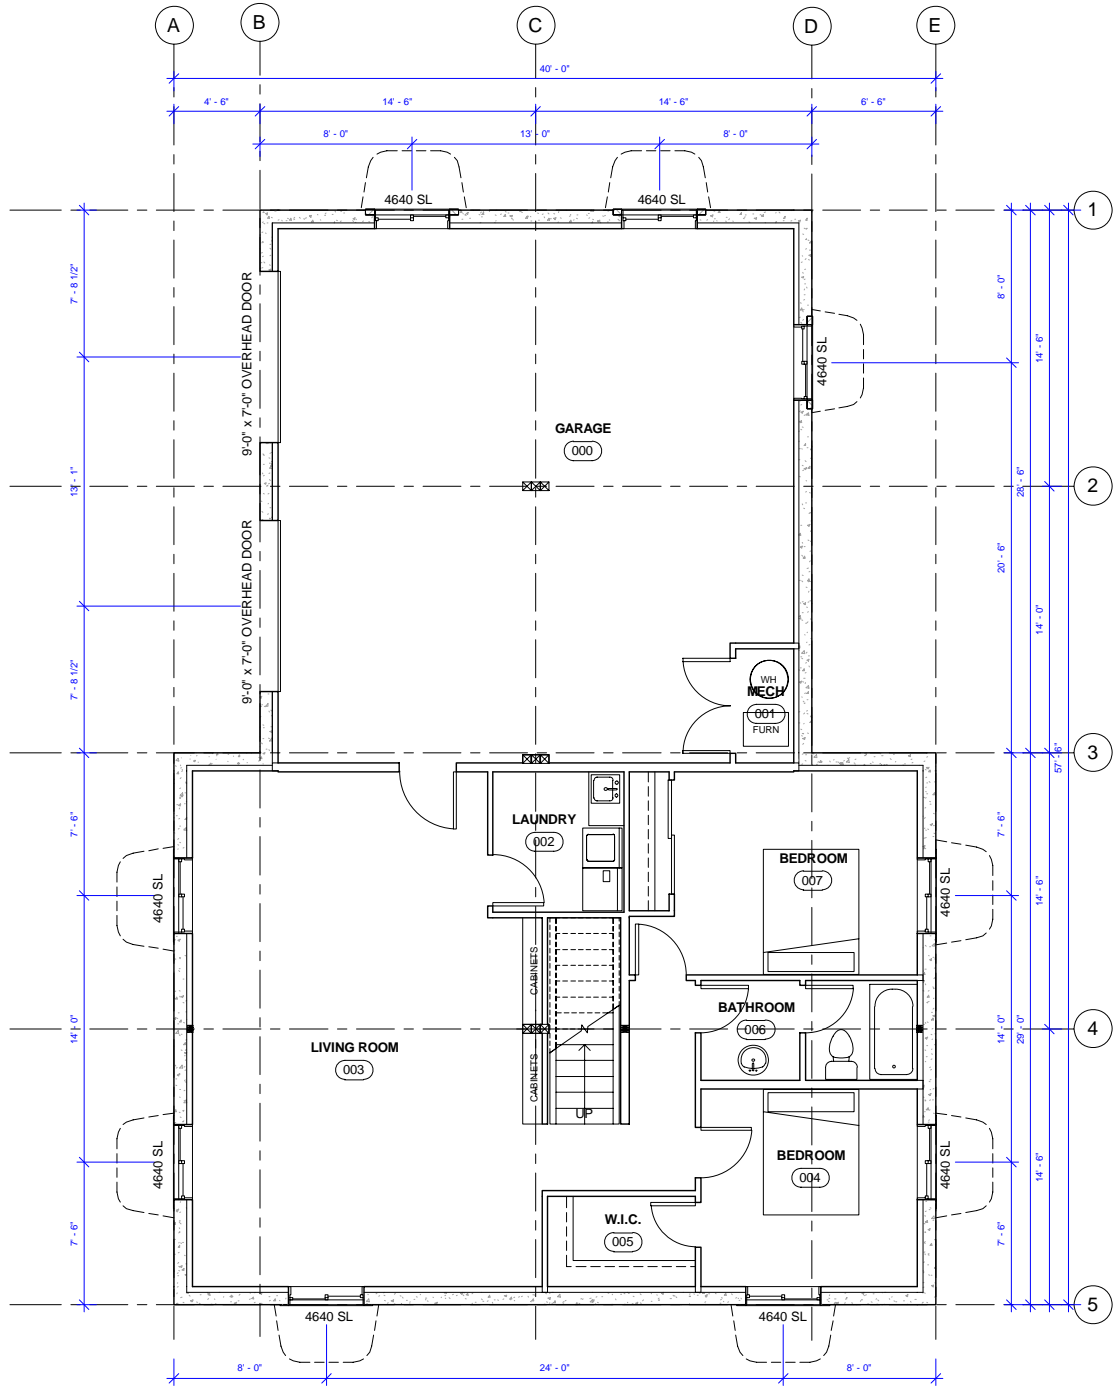


**WHISPER CREEK LOG HOMES**  
**ELK RIDGE BSMT 4**  
 SCALE: 1" = 10'-0"

MAIN- 1159 SQ FT  
 GARAGE- 827 SQ FT  
 V. 4.0

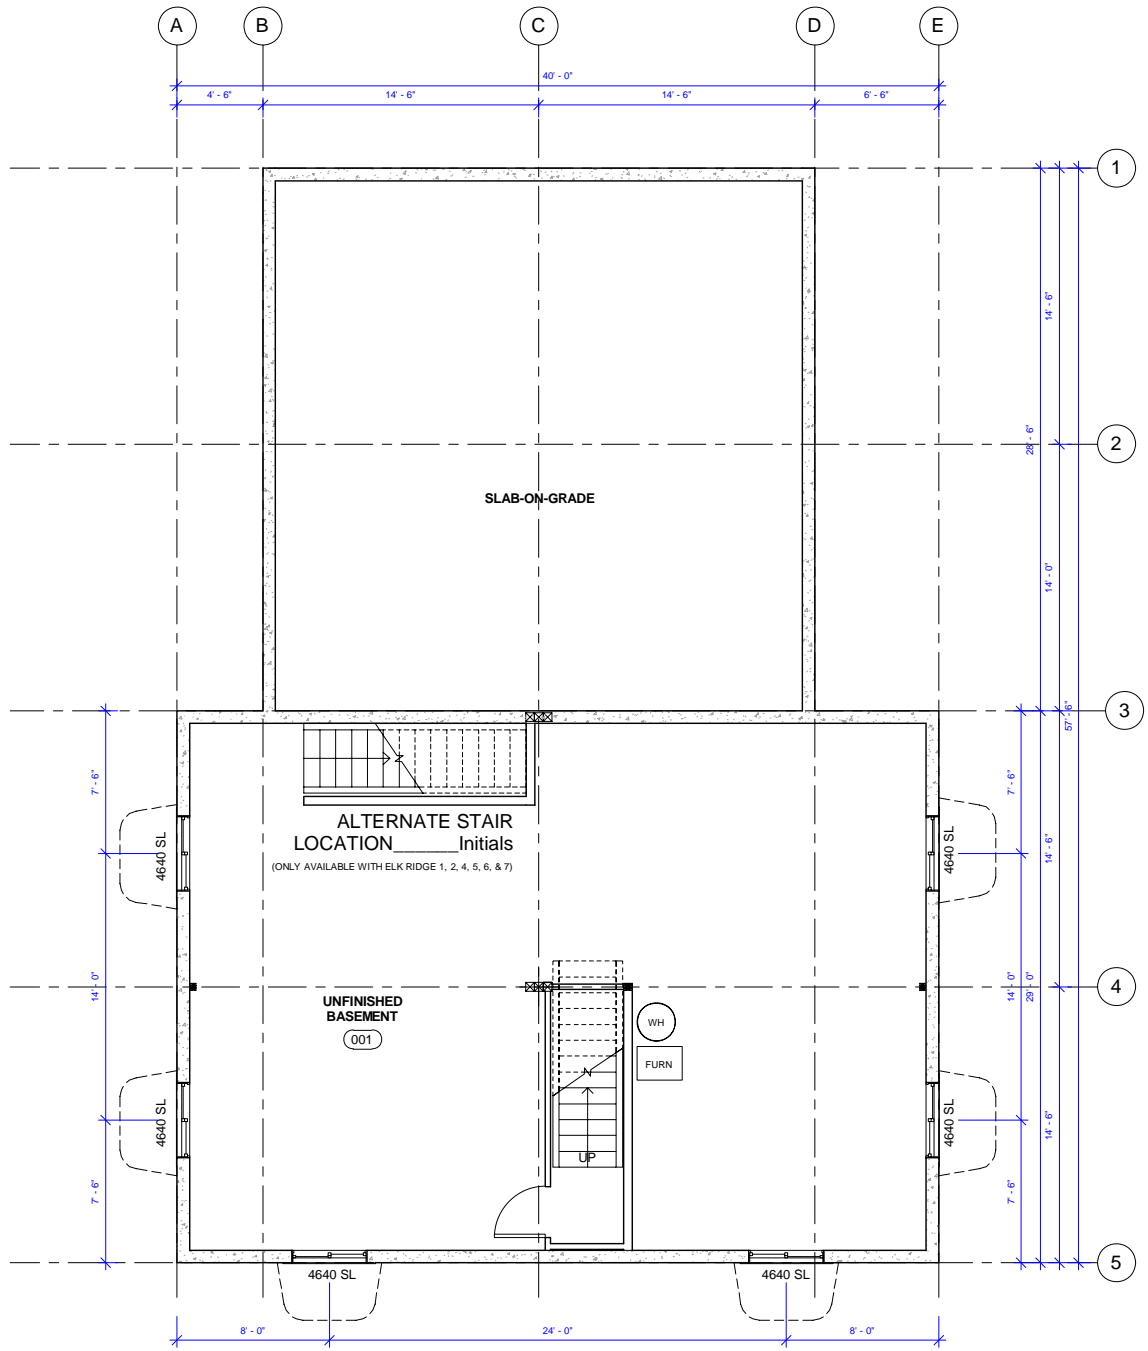

1160 SQ FT


**WHISPER CREEK LOG HOMES**  
**ELK RIDGE BSMT 5**

SCALE: 1" = 10'-0"

V. 4.0